


TIP NO.	SHEET NO.
R-2514D	SIGN-21
APPROVED: DocuSigned by: <i>Charles A Johnson III</i> 7802A0468C8F4FE...	
DATE: 2/2/2015	
SEAL	

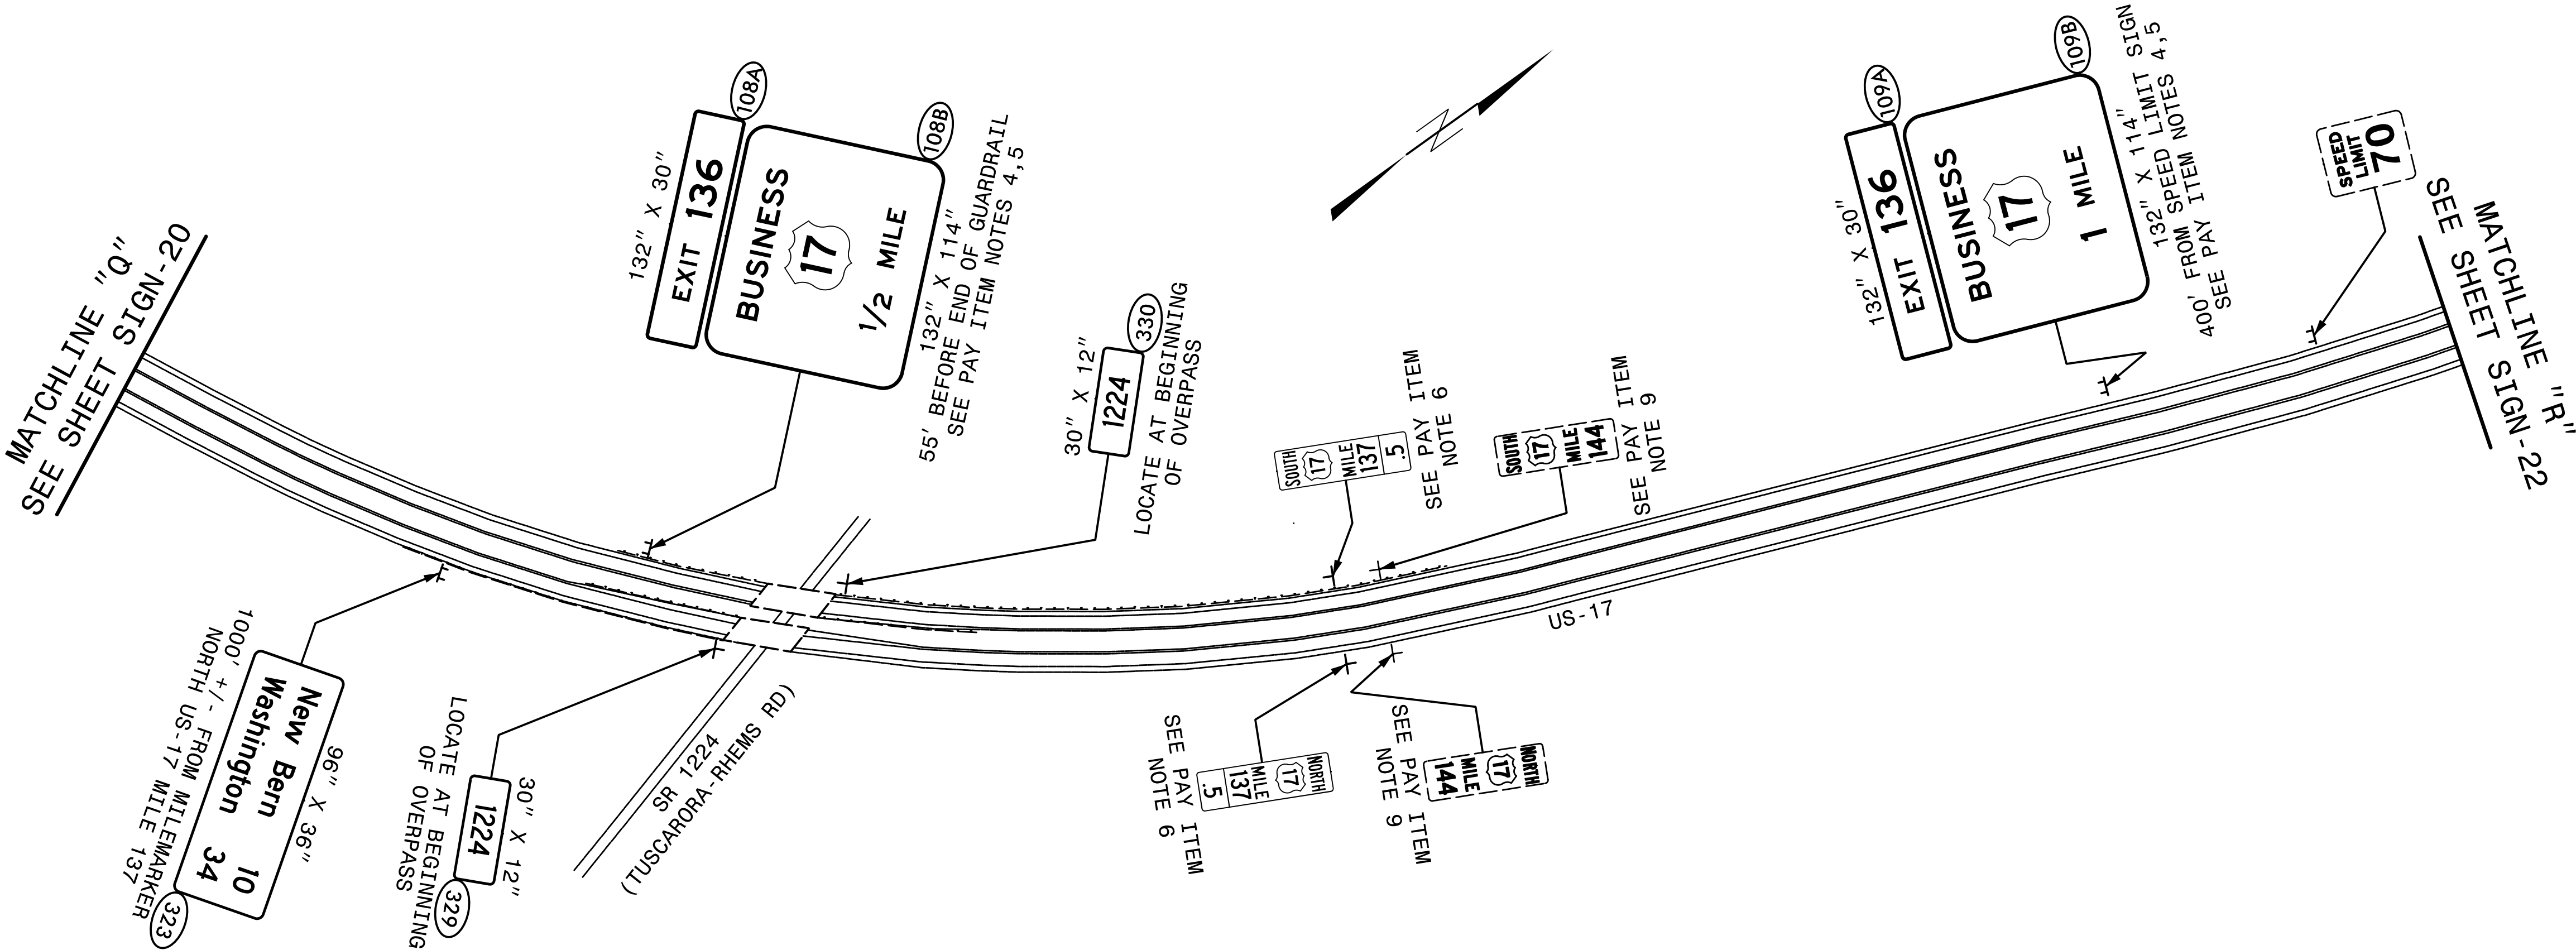

NOTE:

- 1. RETAIN ALL EXISTING SIGNS UNLESS OTHERWISE NOTED.



HNTB NORTH CAROLINA, P.C.
343 E. Six Forks Road, Suite 200
Raleigh, North Carolina 27609
NC License No: C-1554

EXISTING AND
PROPOSED SIGNS
US-17