


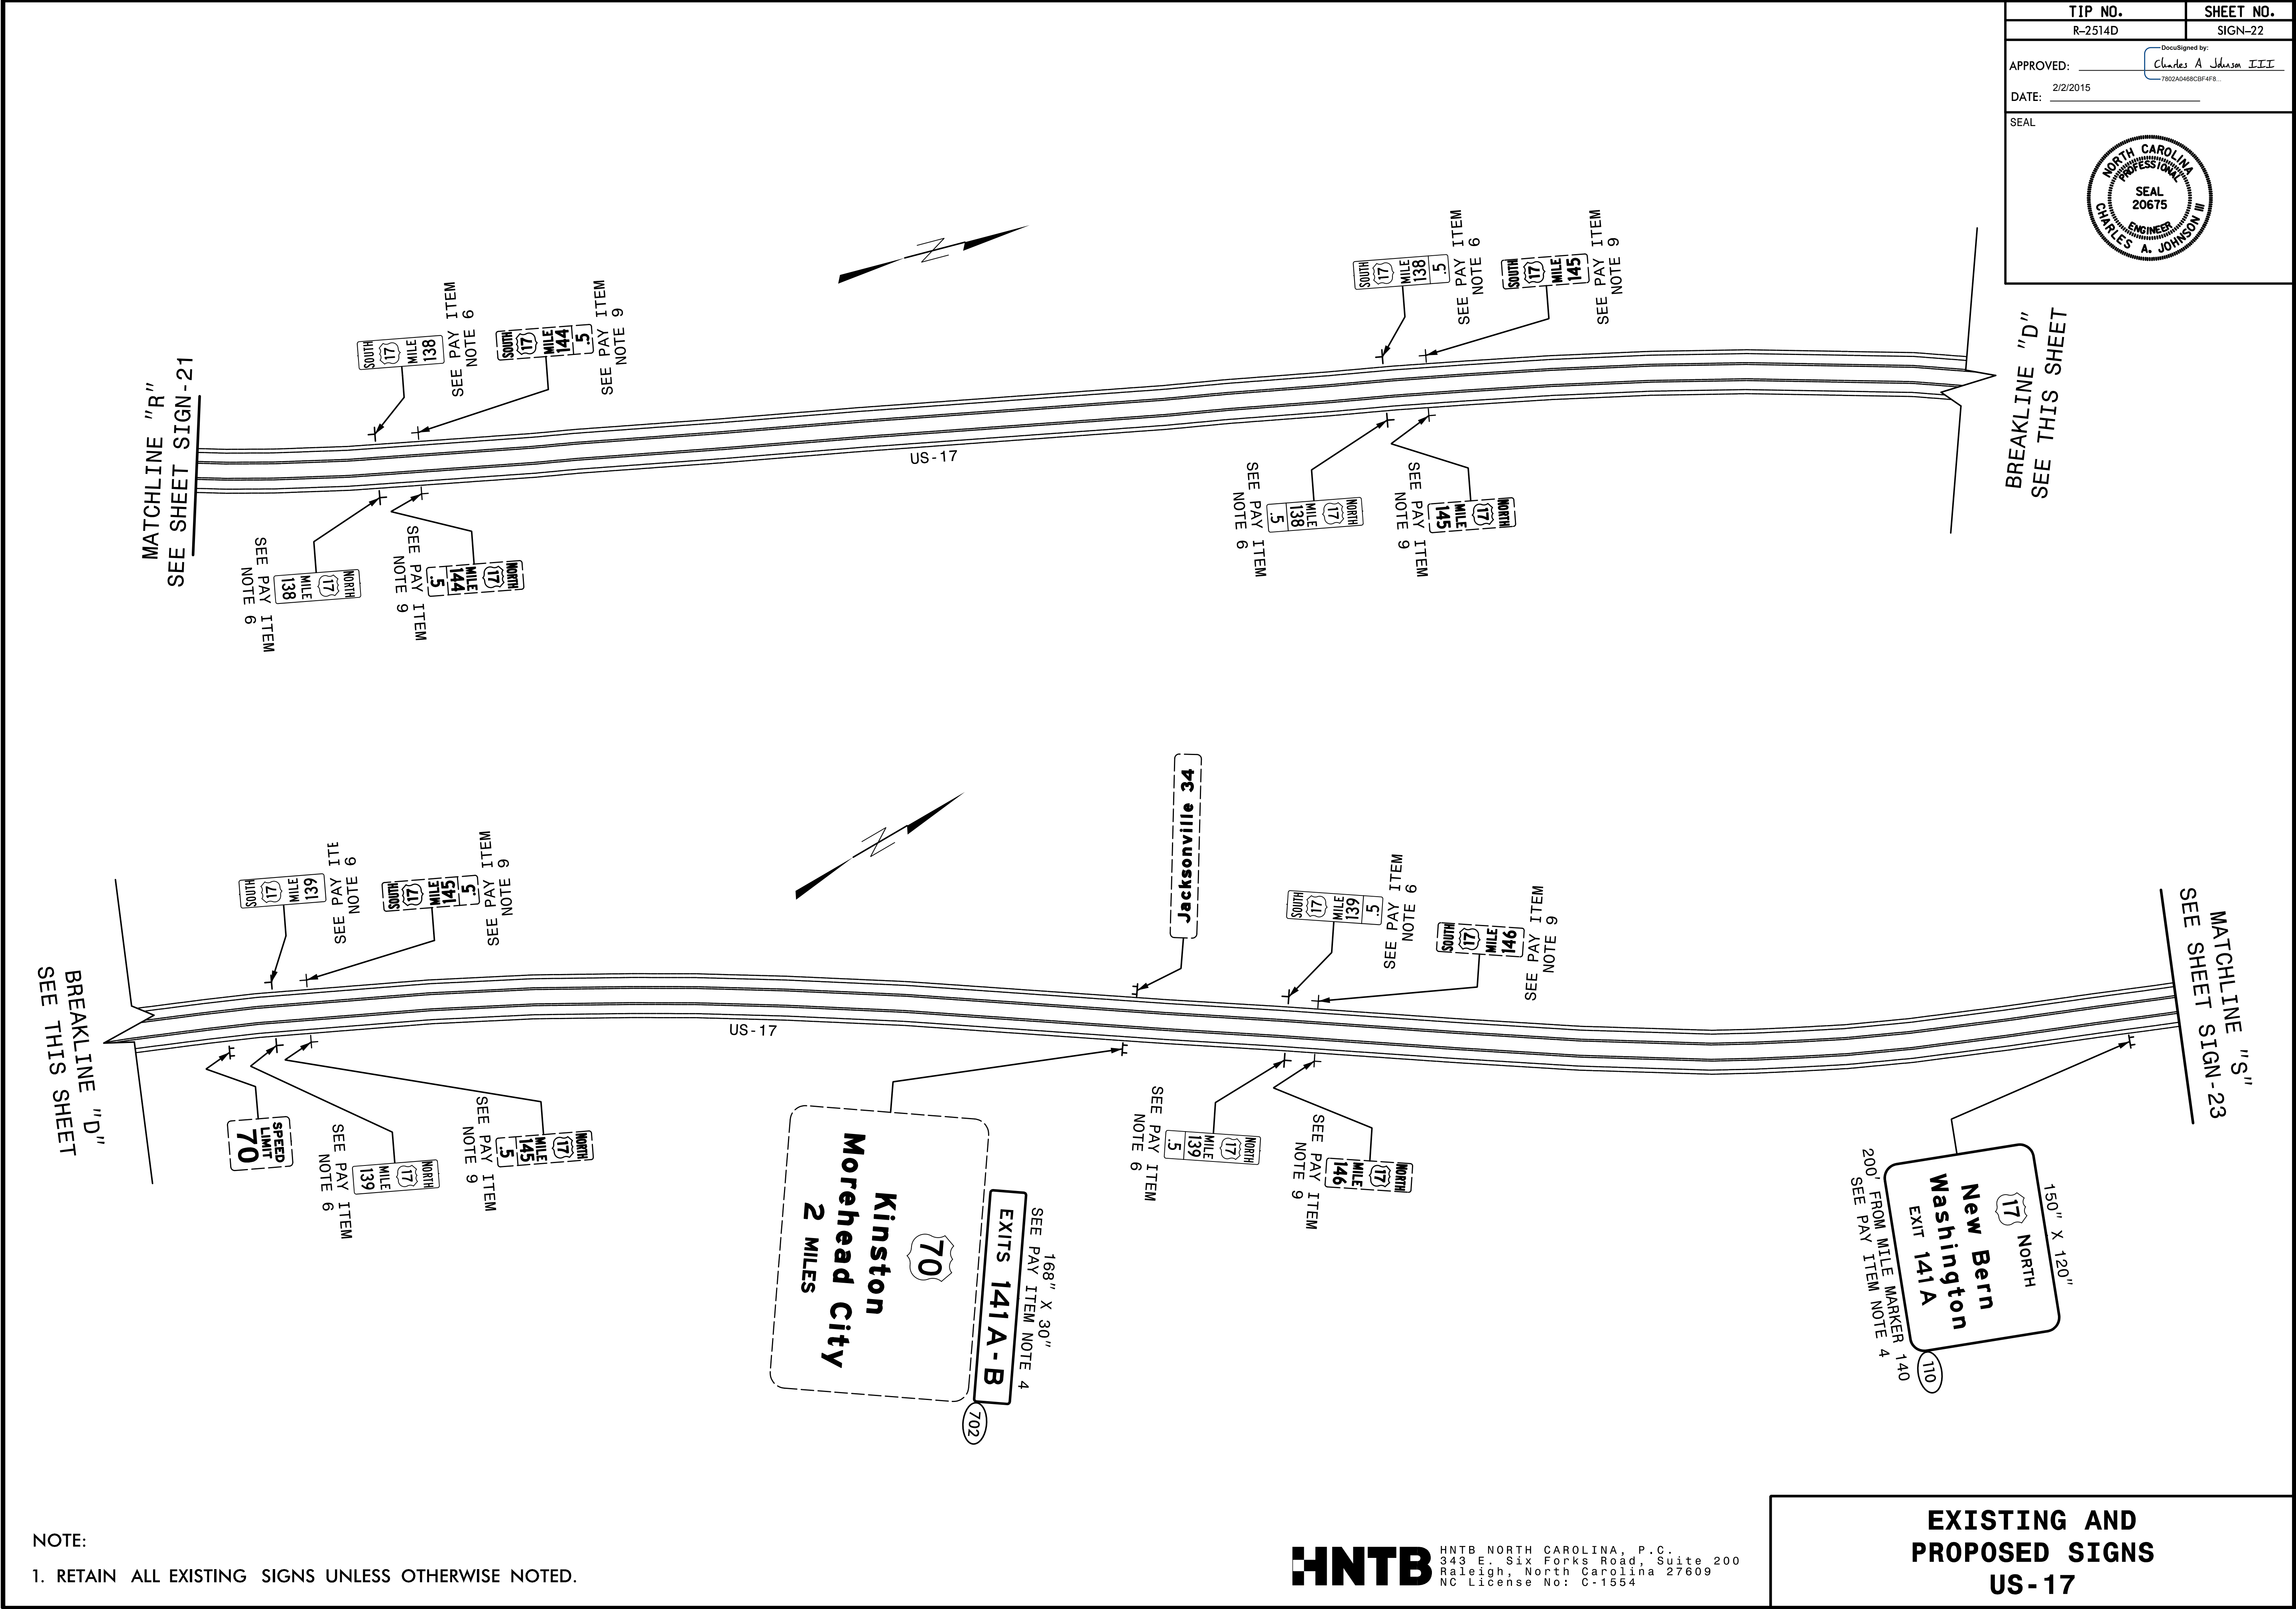

NOTE:

1. RETAIN ALL EXISTING SIGNS UNLESS OTHERWISE NOTED.

HNTB

HNTB NORTH CAROLINA, P.C.
343 E. Six Forks Road, Suite 200
Raleigh, North Carolina 27609
NC License No: C-1554

**EXISTING AND
PROPOSED SIGNS
US-17**