


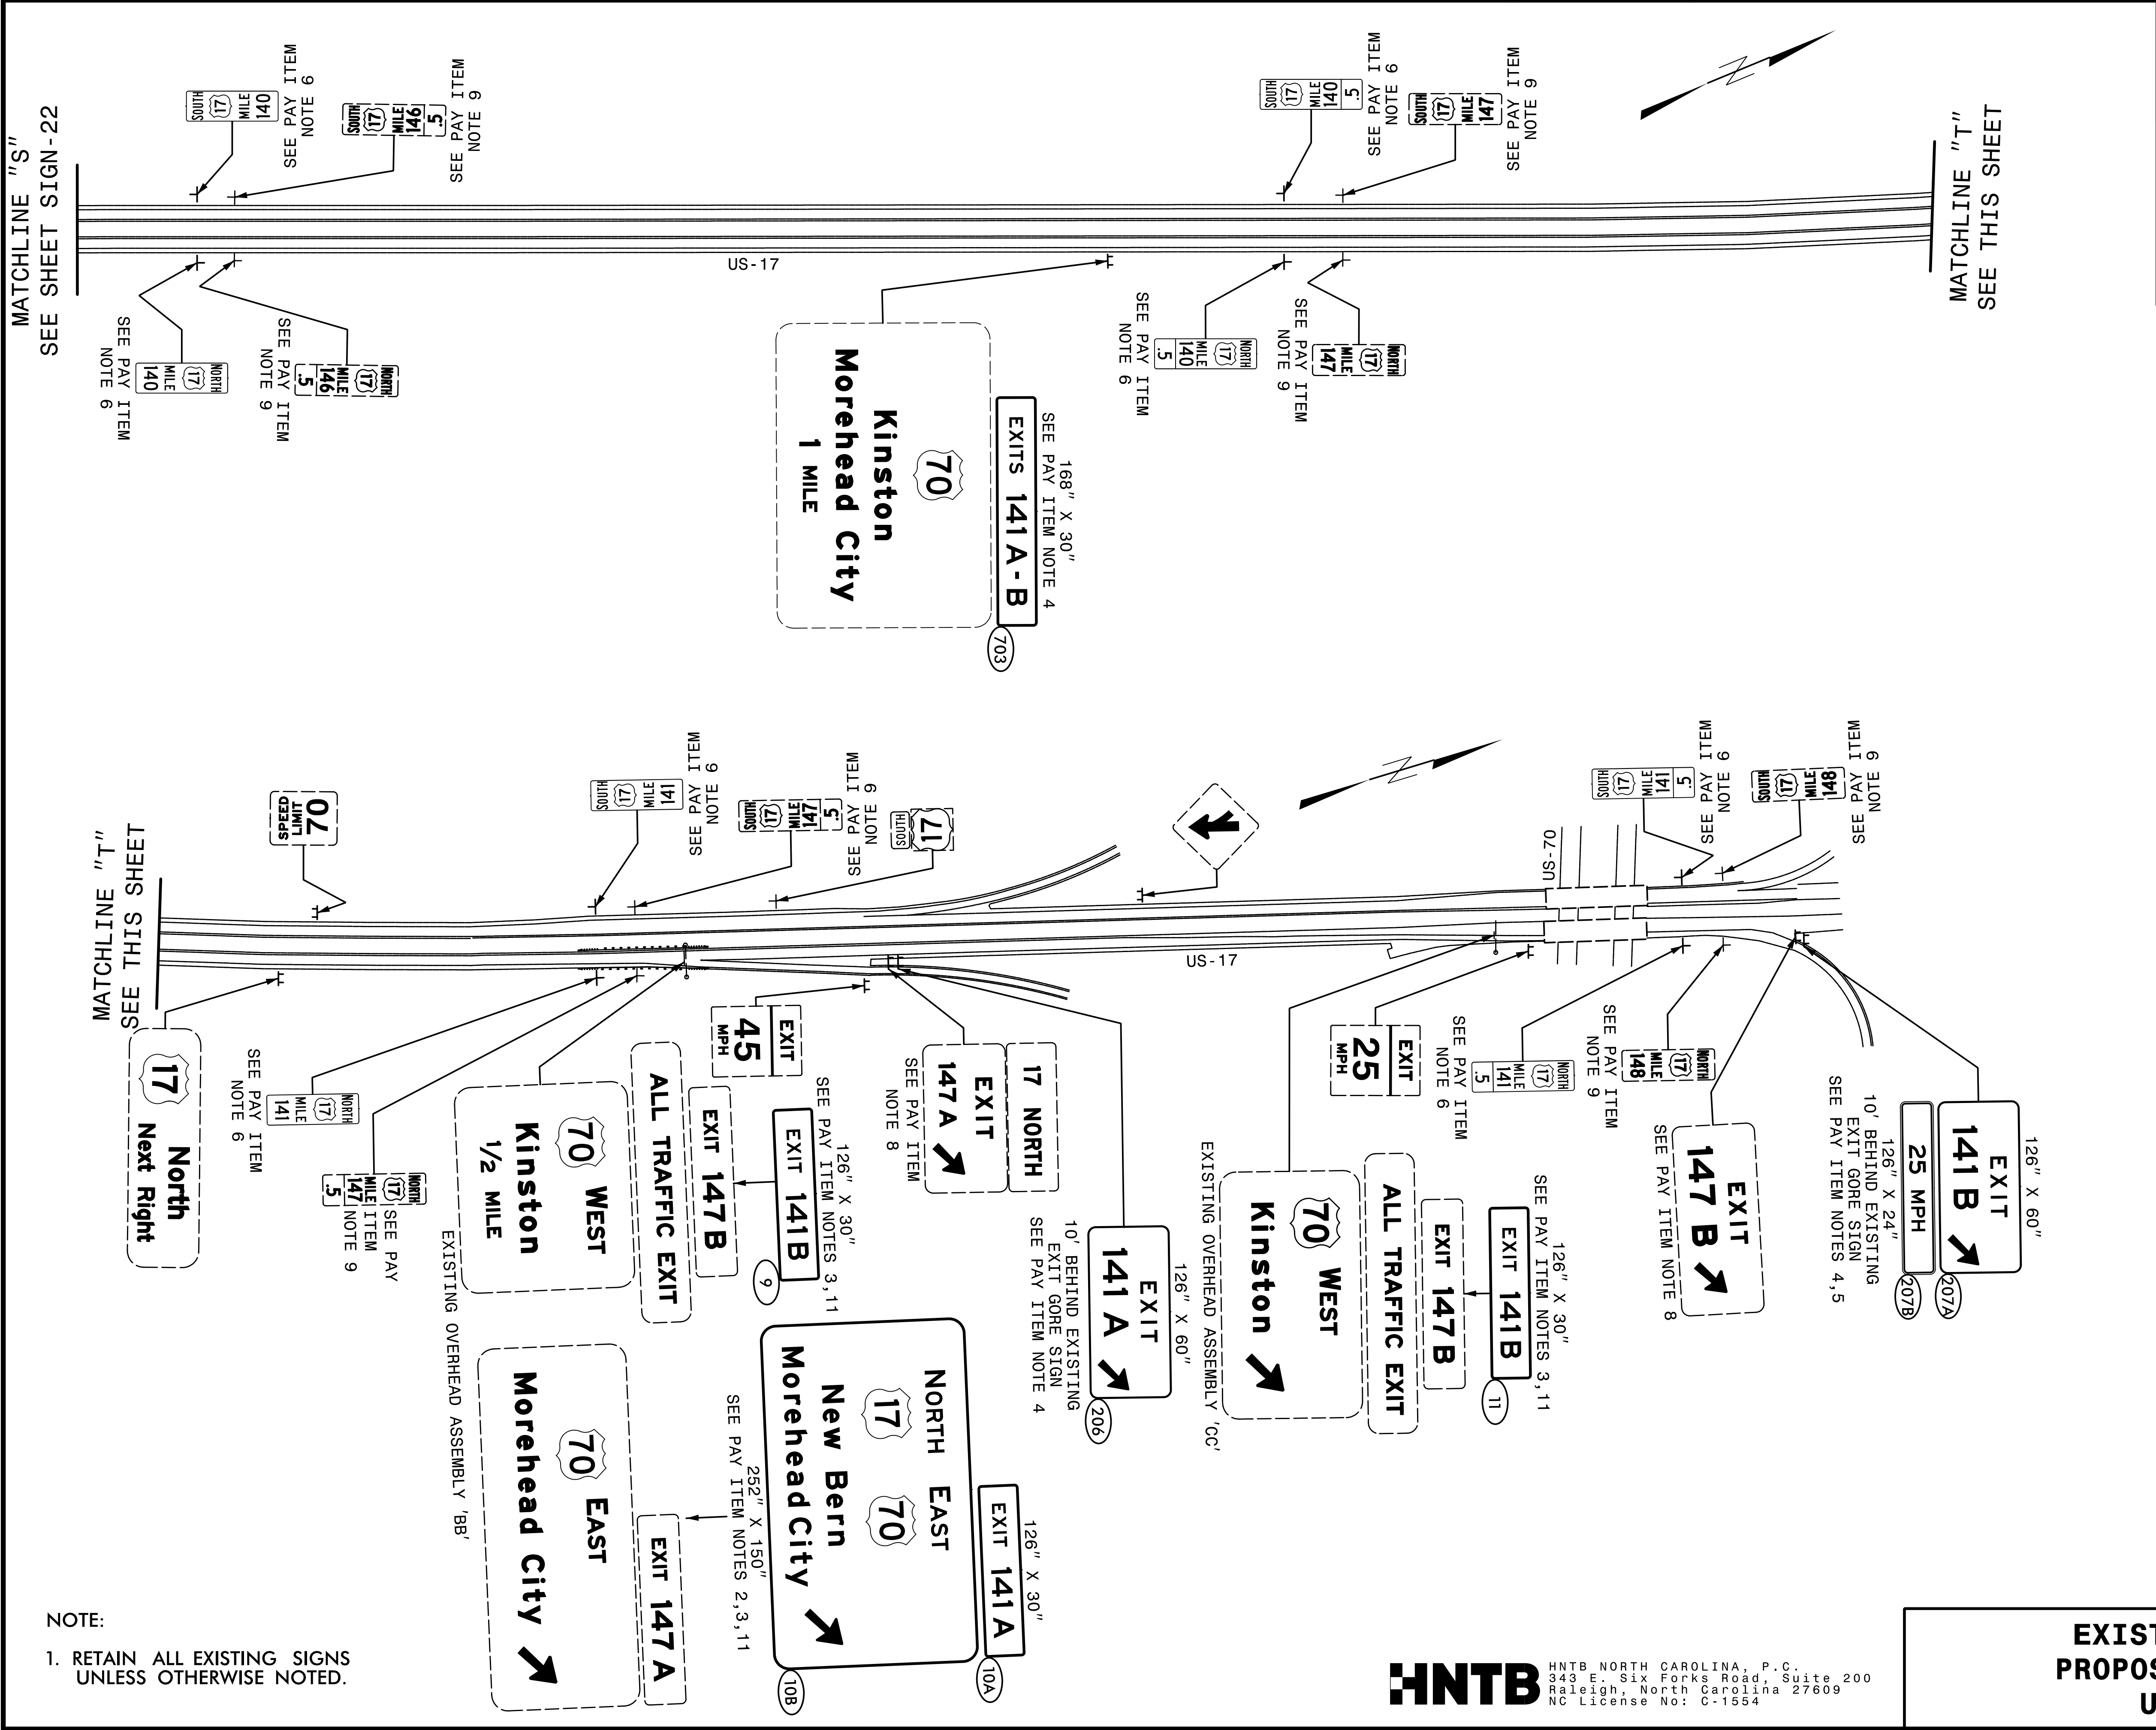

NOTE:
1. RETAIN ALL EXISTING SIGNS
UNLESS OTHERWISE NOTED.

HNTB HNTB NORTH CAROLINA, P.C.
343 E. Six Forks Road, Suite 200
Raleigh, North Carolina 27609
NC License No: C-1554

**EXISTING AND
PROPOSED SIGNS
US-17**

TIP NO. R-2514D	SHEET NO. SIGN-23
APPROVED: <u>Charles A. Johnson III</u> DocuSigned by: 7802A0468CB4F8.	
DATE: <u>2/2/2015</u>	
SEAL	