
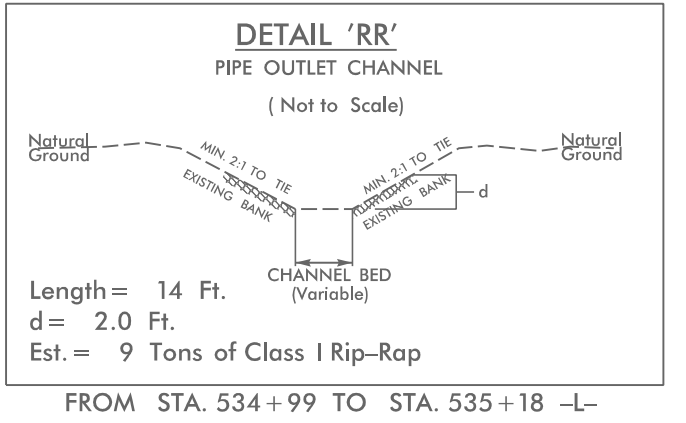
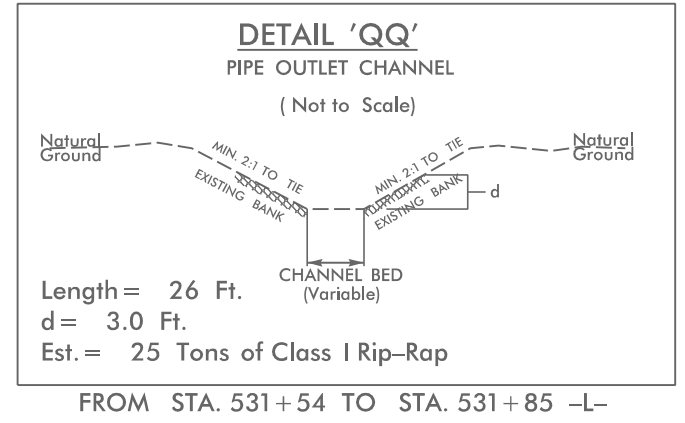


UTILITIES BY OTHERS


NOTE:
ALL PROPOSED UTILITY WORK SHOWN ON THIS SHEET WILL BE DONE BY OTHERS. NO PAYMENT WILL BE MADE TO THE CONTRACTOR FOR PROPOSED UTILITY WORK SHOWN ON THIS SHEET.

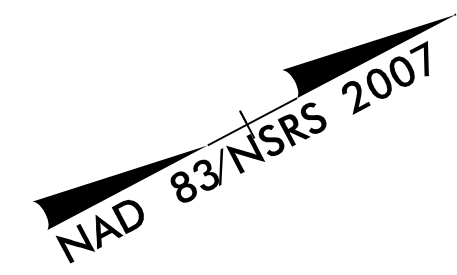

79
WEYERHAEUSER COMPANY
FORMERLY BATE LUMBER COMPANY
DB 105 PG 564
MB 2 PG 80
DIVISION BOOK G-7 PG 475

MATCHLINE -L- STA. 530 + 00.00 SEE UO 7

MATCHLINE -L- STA. 544 + 00.00 SEE UO 9

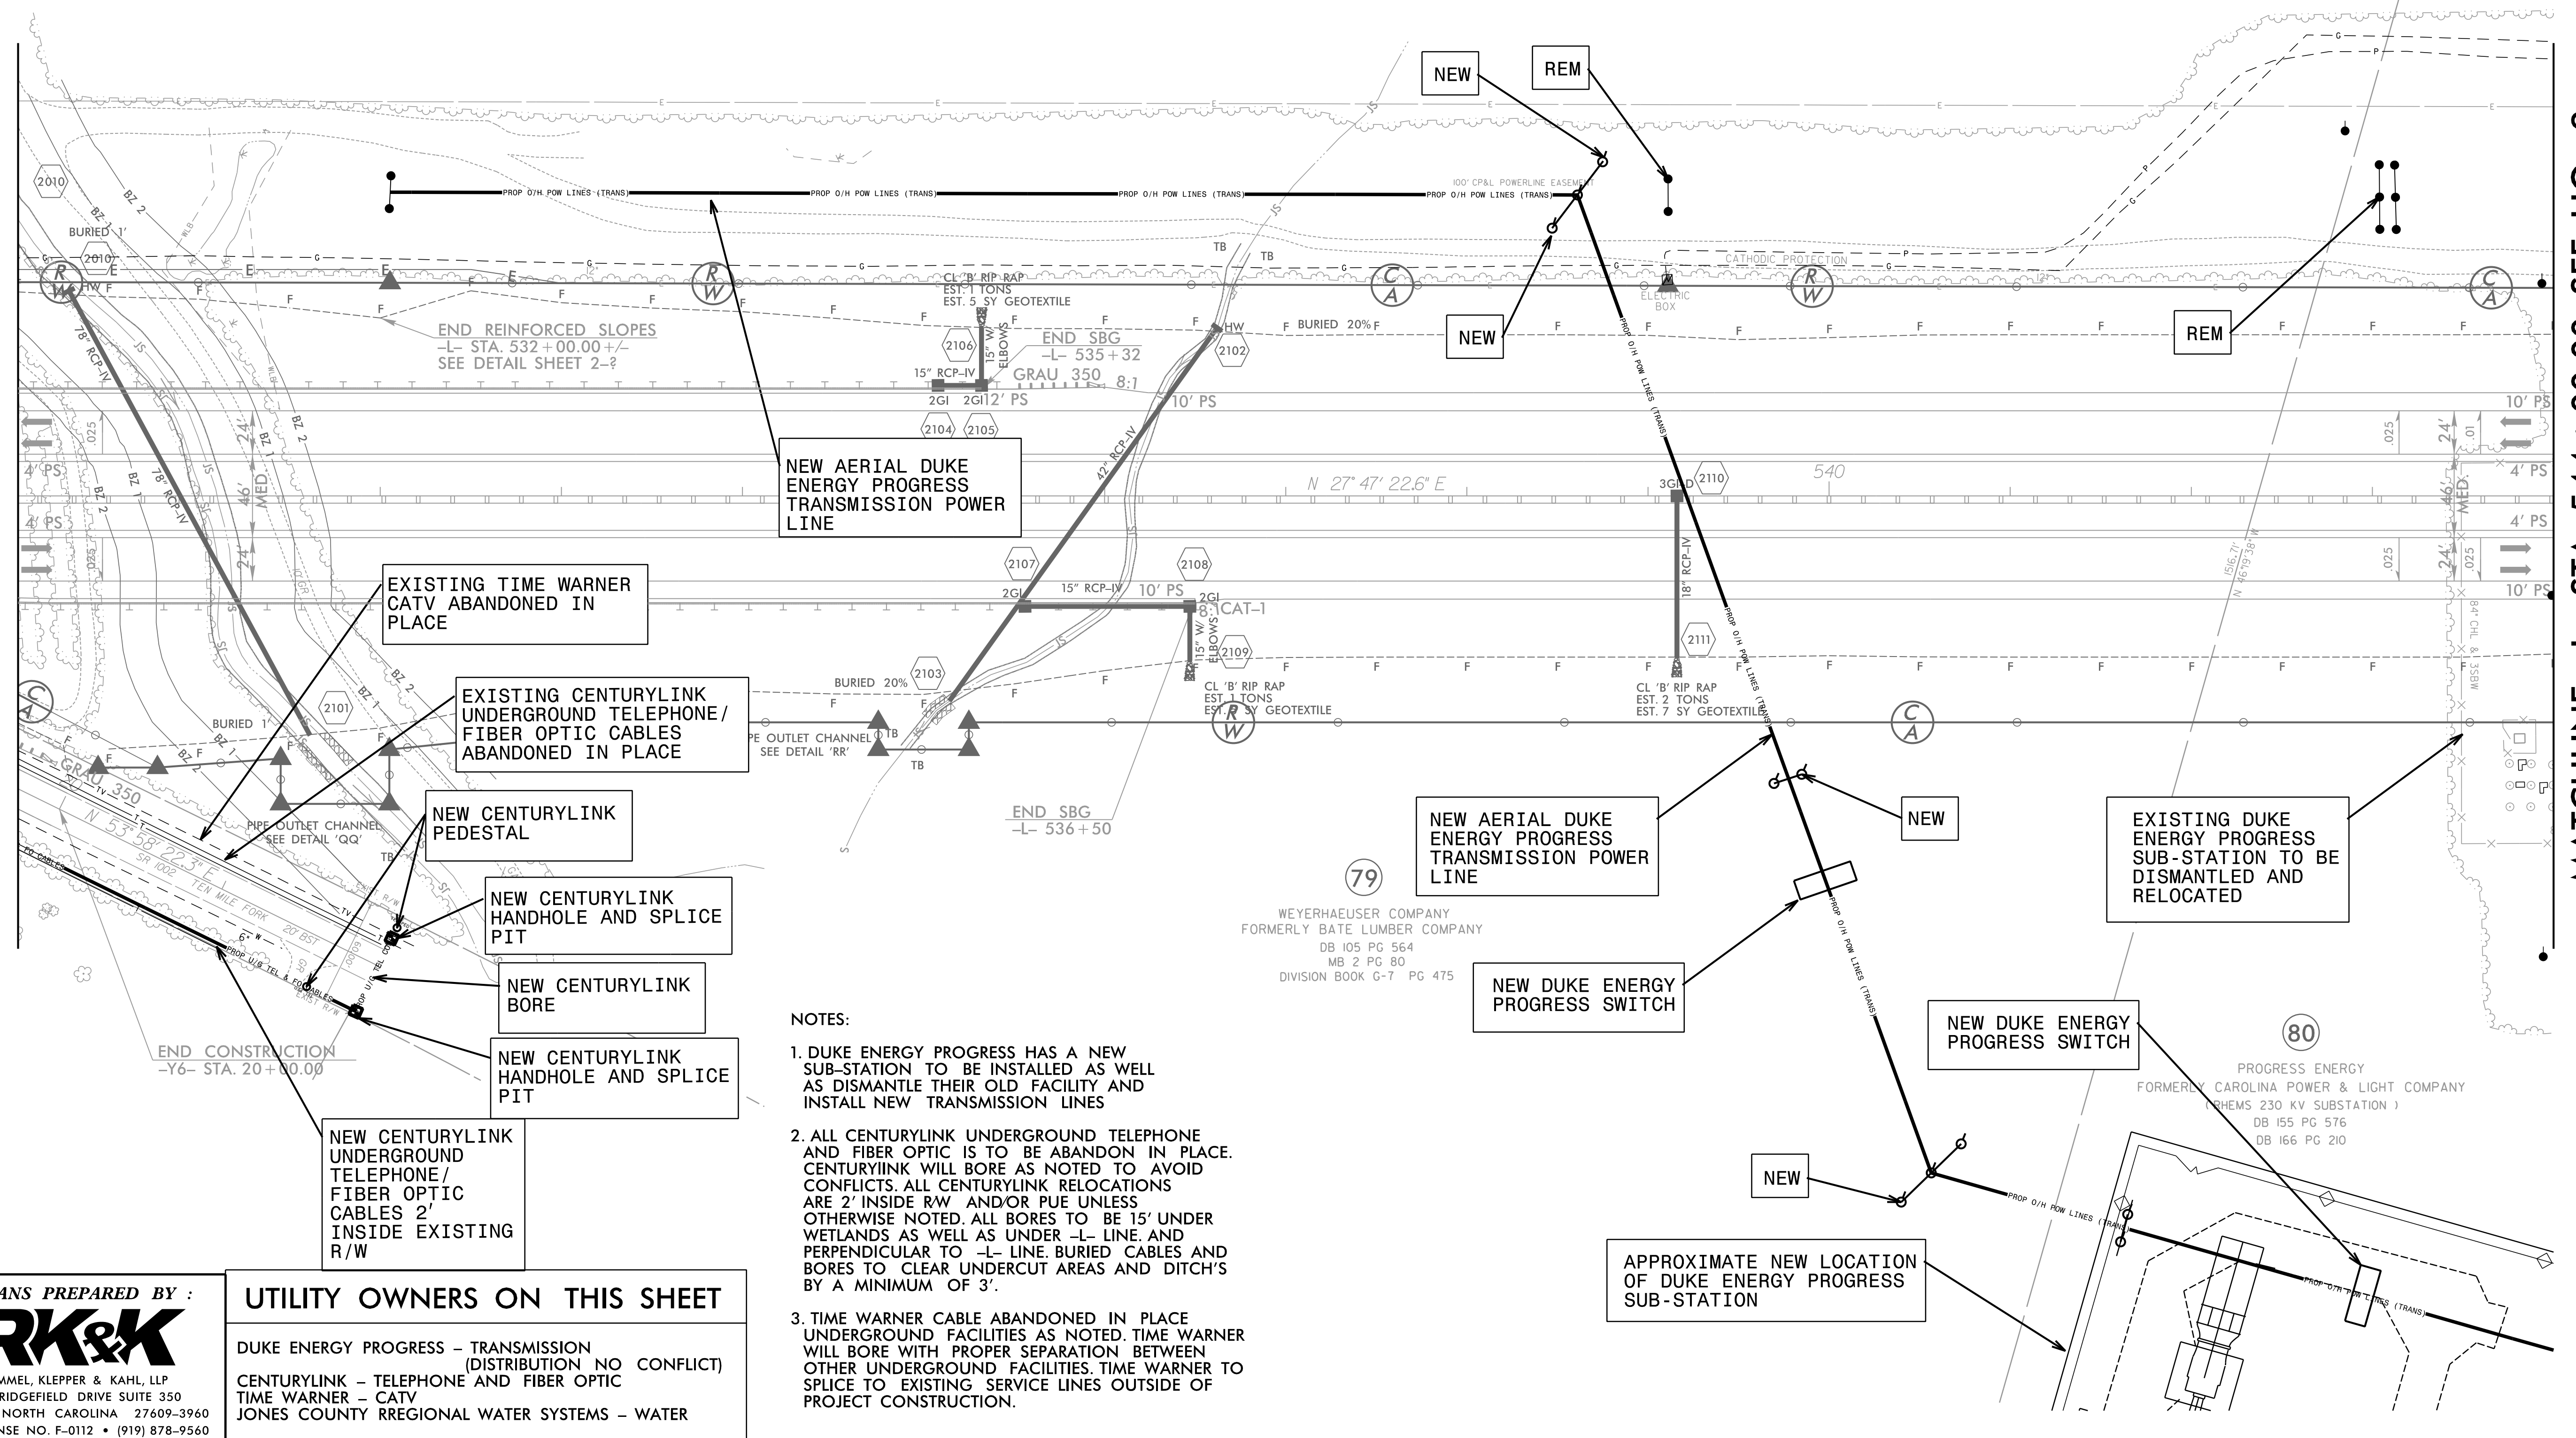

- NOTES:**
1. DUKE ENERGY PROGRESS HAS A NEW SUB-STATION TO BE INSTALLED AS WELL AS DISMANTLE THEIR OLD FACILITY AND INSTALL NEW TRANSMISSION LINES
 2. ALL CENTURYLINK UNDERGROUND TELEPHONE AND FIBER OPTIC IS TO BE ABANDON IN PLACE. CENTURYLINK WILL BORE AS NOTED TO AVOID CONFLICTS. ALL CENTURYLINK RELOCATIONS ARE 2' INSIDE RW AND/OR PUE UNLESS OTHERWISE NOTED. ALL BORES TO BE 15' UNDER WETLANDS AS WELL AS UNDER -L- LINE AND PERPENDICULAR TO -L- LINE. BURIED CABLES AND BORES TO CLEAR UNDERCUT AREAS AND DITCH'S BY A MINIMUM OF 3'.
 3. TIME WARNER CABLE ABANDONED IN PLACE UNDERGROUND FACILITIES AS NOTED. TIME WARNER WILL BORE WITH PROPER SEPARATION BETWEEN OTHER UNDERGROUND FACILITIES. TIME WARNER TO SPLICE TO EXISTING SERVICE LINES OUTSIDE OF PROJECT CONSTRUCTION.

PLANS PREPARED BY :
RK&K
RUMMEL, KLEPPER & KAHL, LLP
900 RIDGEFIELD DRIVE SUITE 350
RALEIGH, NORTH CAROLINA 27609-3960
NC LICENSE NO. F-0112 • (919) 878-9560

UTILITY OWNERS ON THIS SHEET

DUKE ENERGY PROGRESS - TRANSMISSION (DISTRIBUTION NO CONFLICT)
CENTURYLINK - TELEPHONE AND FIBER OPTIC
TIME WARNER - CATV
JONES COUNTY REGIONAL WATER SYSTEMS - WATER