


UTILITIES BY OTHERS

NOTE:
 ALL PROPOSED UTILITY WORK SHOWN ON THIS SHEET WILL BE DONE BY OTHERS. NO PAYMENT WILL BE MADE TO THE CONTRACTOR FOR PROPOSED UTILITY WORK SHOWN ON THIS SHEET.

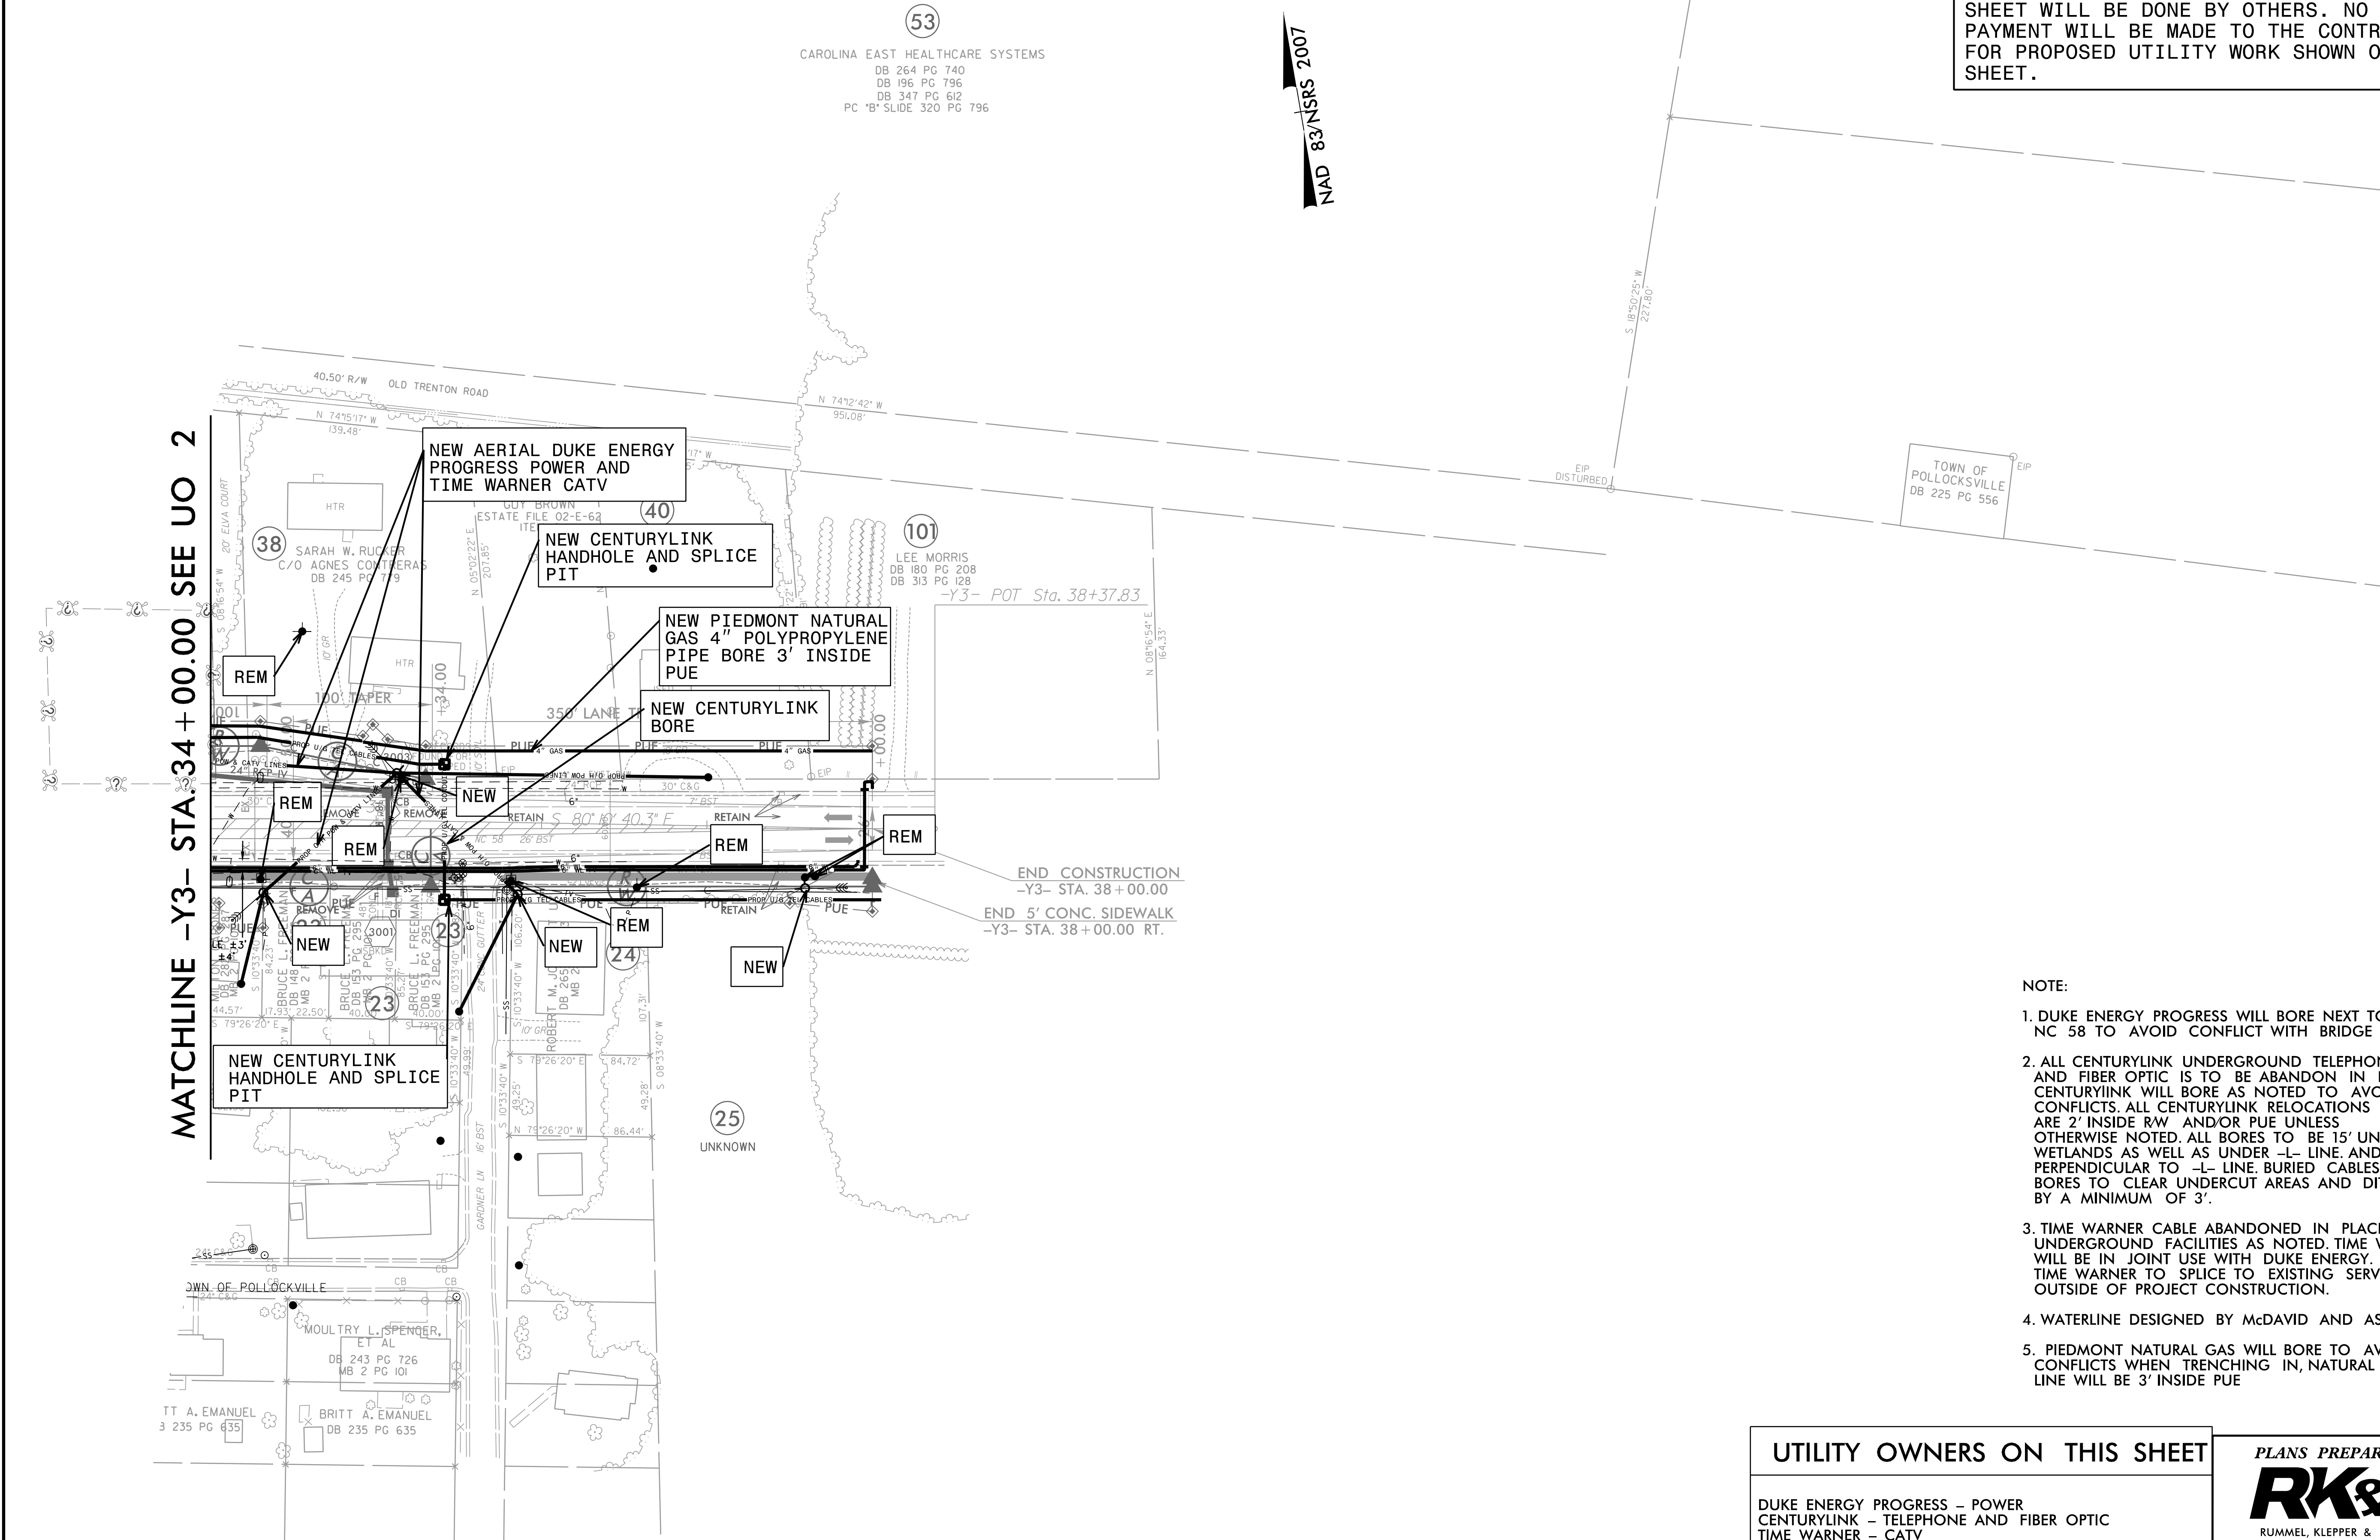

MATCHLINE -Y3- STA. 34 + 00.00 SEE UO 2

- NOTE:**
1. DUKE ENERGY PROGRESS WILL BORE NEXT TO NC 58 TO AVOID CONFLICT WITH BRIDGE
 2. ALL CENTURYLINK UNDERGROUND TELEPHONE AND FIBER OPTIC IS TO BE ABANDON IN PLACE. CENTURYLINK WILL BORE AS NOTED TO AVOID CONFLICTS. ALL CENTURYLINK RELOCATIONS ARE 2' INSIDE R/W AND/OR PUE UNLESS OTHERWISE NOTED. ALL BORES TO BE 15' UNDER WETLANDS AS WELL AS UNDER -L- LINE AND PERPENDICULAR TO -L- LINE. BURIED CABLES AND BORES TO CLEAR UNDERCUT AREAS AND DITCH'S BY A MINIMUM OF 3'.
 3. TIME WARNER CABLE ABANDONED IN PLACE UNDERGROUND FACILITIES AS NOTED. TIME WARNER WILL BE IN JOINT USE WITH DUKE ENERGY. TIME WARNER TO SPLICE TO EXISTING SERVICE LINES OUTSIDE OF PROJECT CONSTRUCTION.
 4. WATERLINE DESIGNED BY McDAVID AND ASSOCIATES.
 5. PIEDMONT NATURAL GAS WILL BORE TO AVOID CONFLICTS WHEN TRENCHING IN, NATURAL GAS LINE WILL BE 3' INSIDE PUE

<p>UTILITY OWNERS ON THIS SHEET</p> <p>DUKE ENERGY PROGRESS - POWER CENTURYLINK - TELEPHONE AND FIBER OPTIC TIME WARNER - CATV PIEDMONT NATURAL GAS - NATURAL GAS JONES COUNTY REGIONAL WATER SYSTEMS - WATER</p>	<p>PLANS PREPARED BY :</p> <p>RK&K</p> <p>RUMMEL, KLEPPER & KAHL, LLP 900 RIDGEFIELD DRIVE SUITE 350 RALEIGH, NORTH CAROLINA 27609-3960 NC LICENSE NO. F-0112 • (919) 878-9560</p>
--	---