


8/23/99

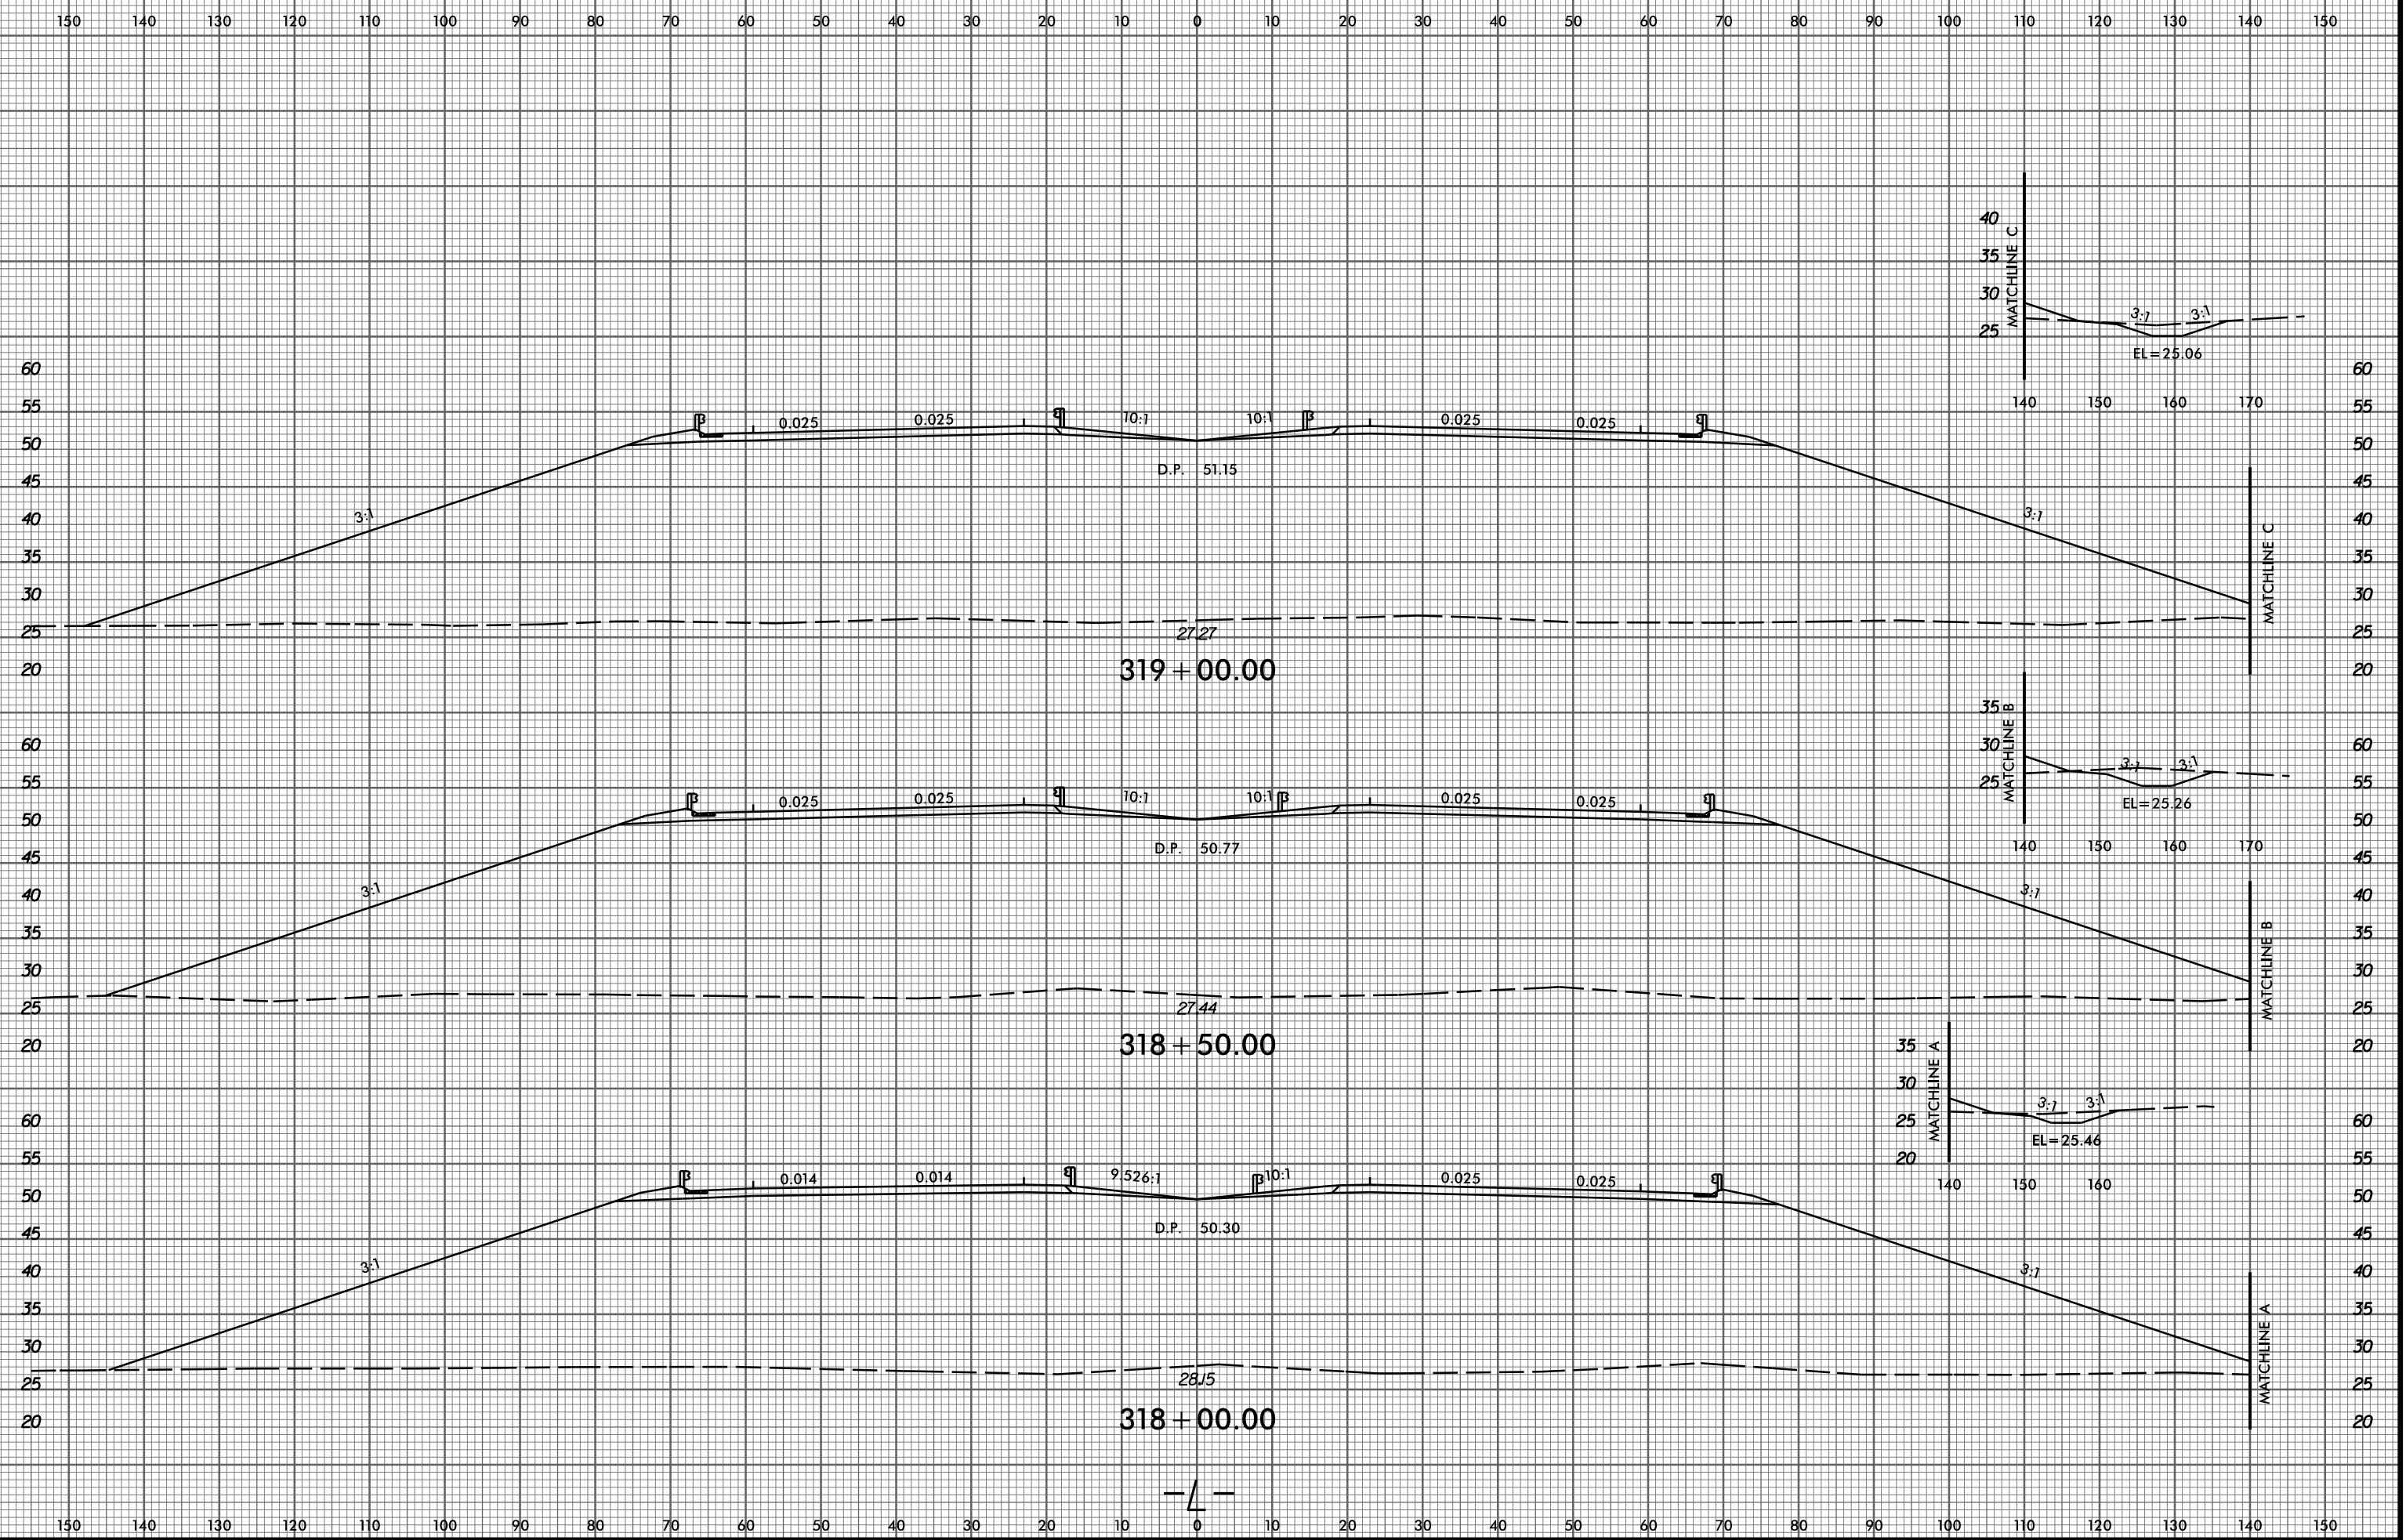

P:\8522-01\Cadd\2514D\Roadway\XSC\2514D_Rdy_xp.LL_PART_1.dgn
amedlin

2/9/2015