


8/23/99

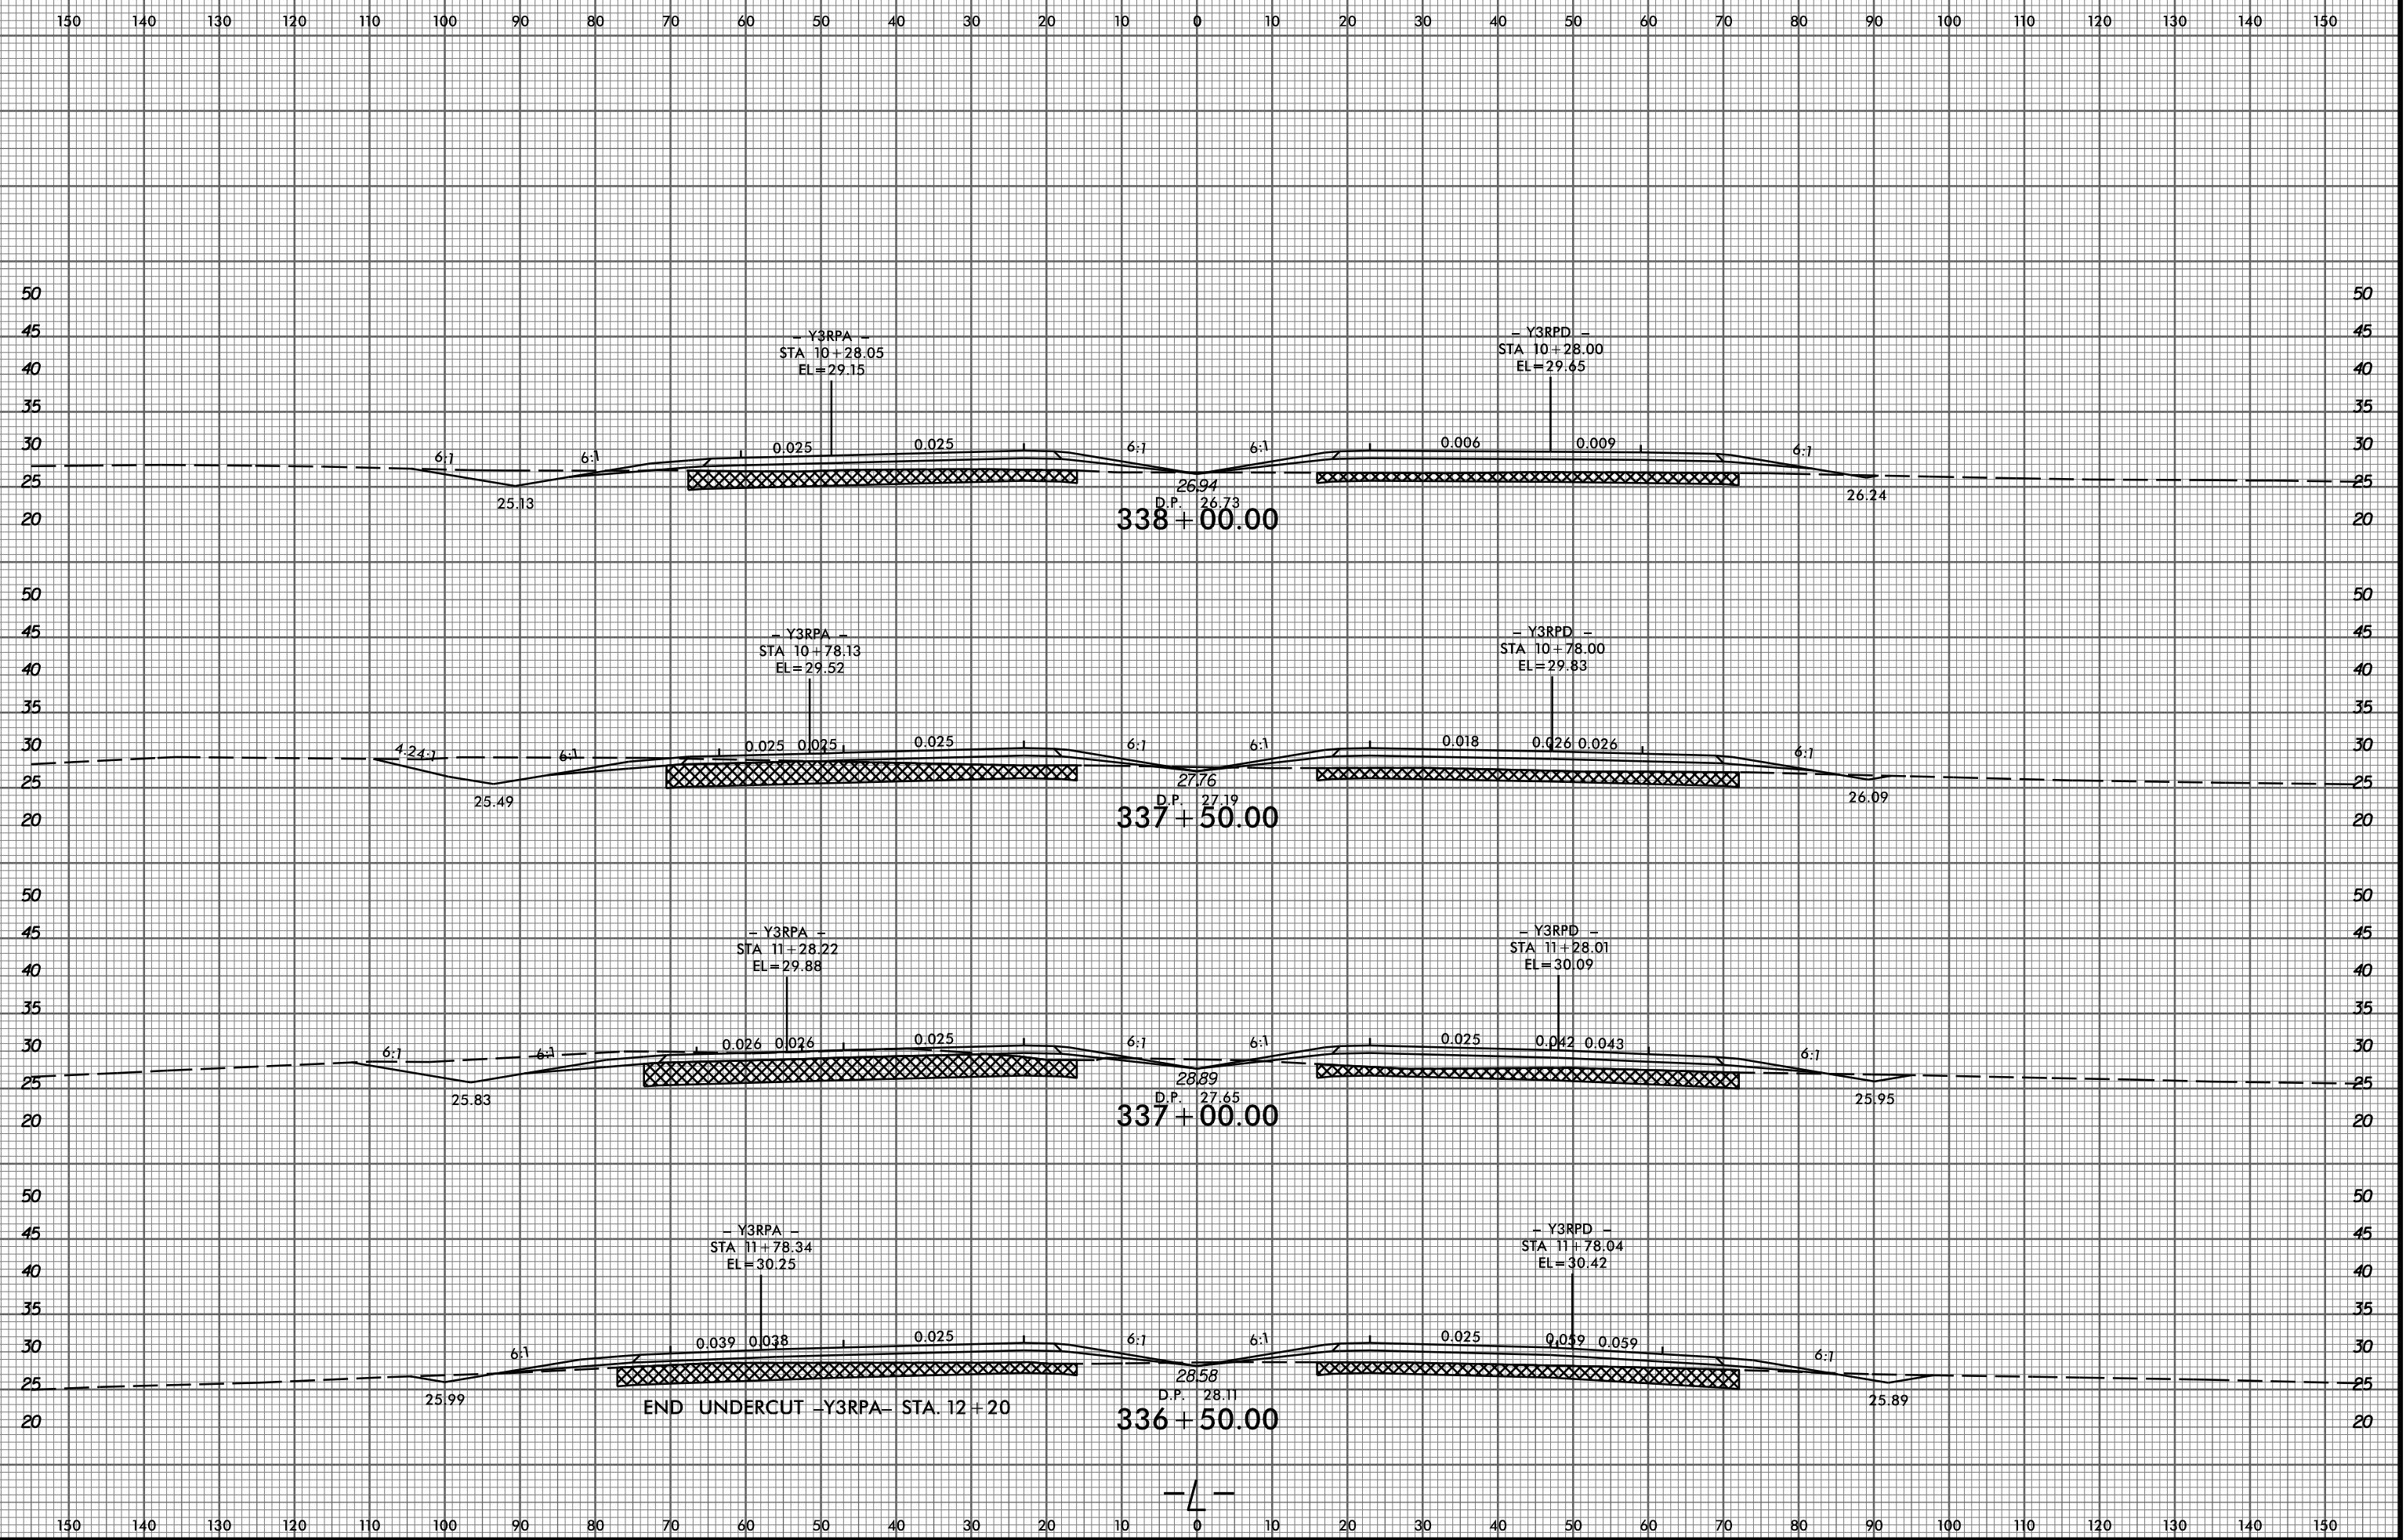

2/9/2015 P:\6522-01\Cadd\2514D\Roadway\XSC\2514D\_Rdy\_xp.LL\_PART\_1.dgn amedin