


8/23/99

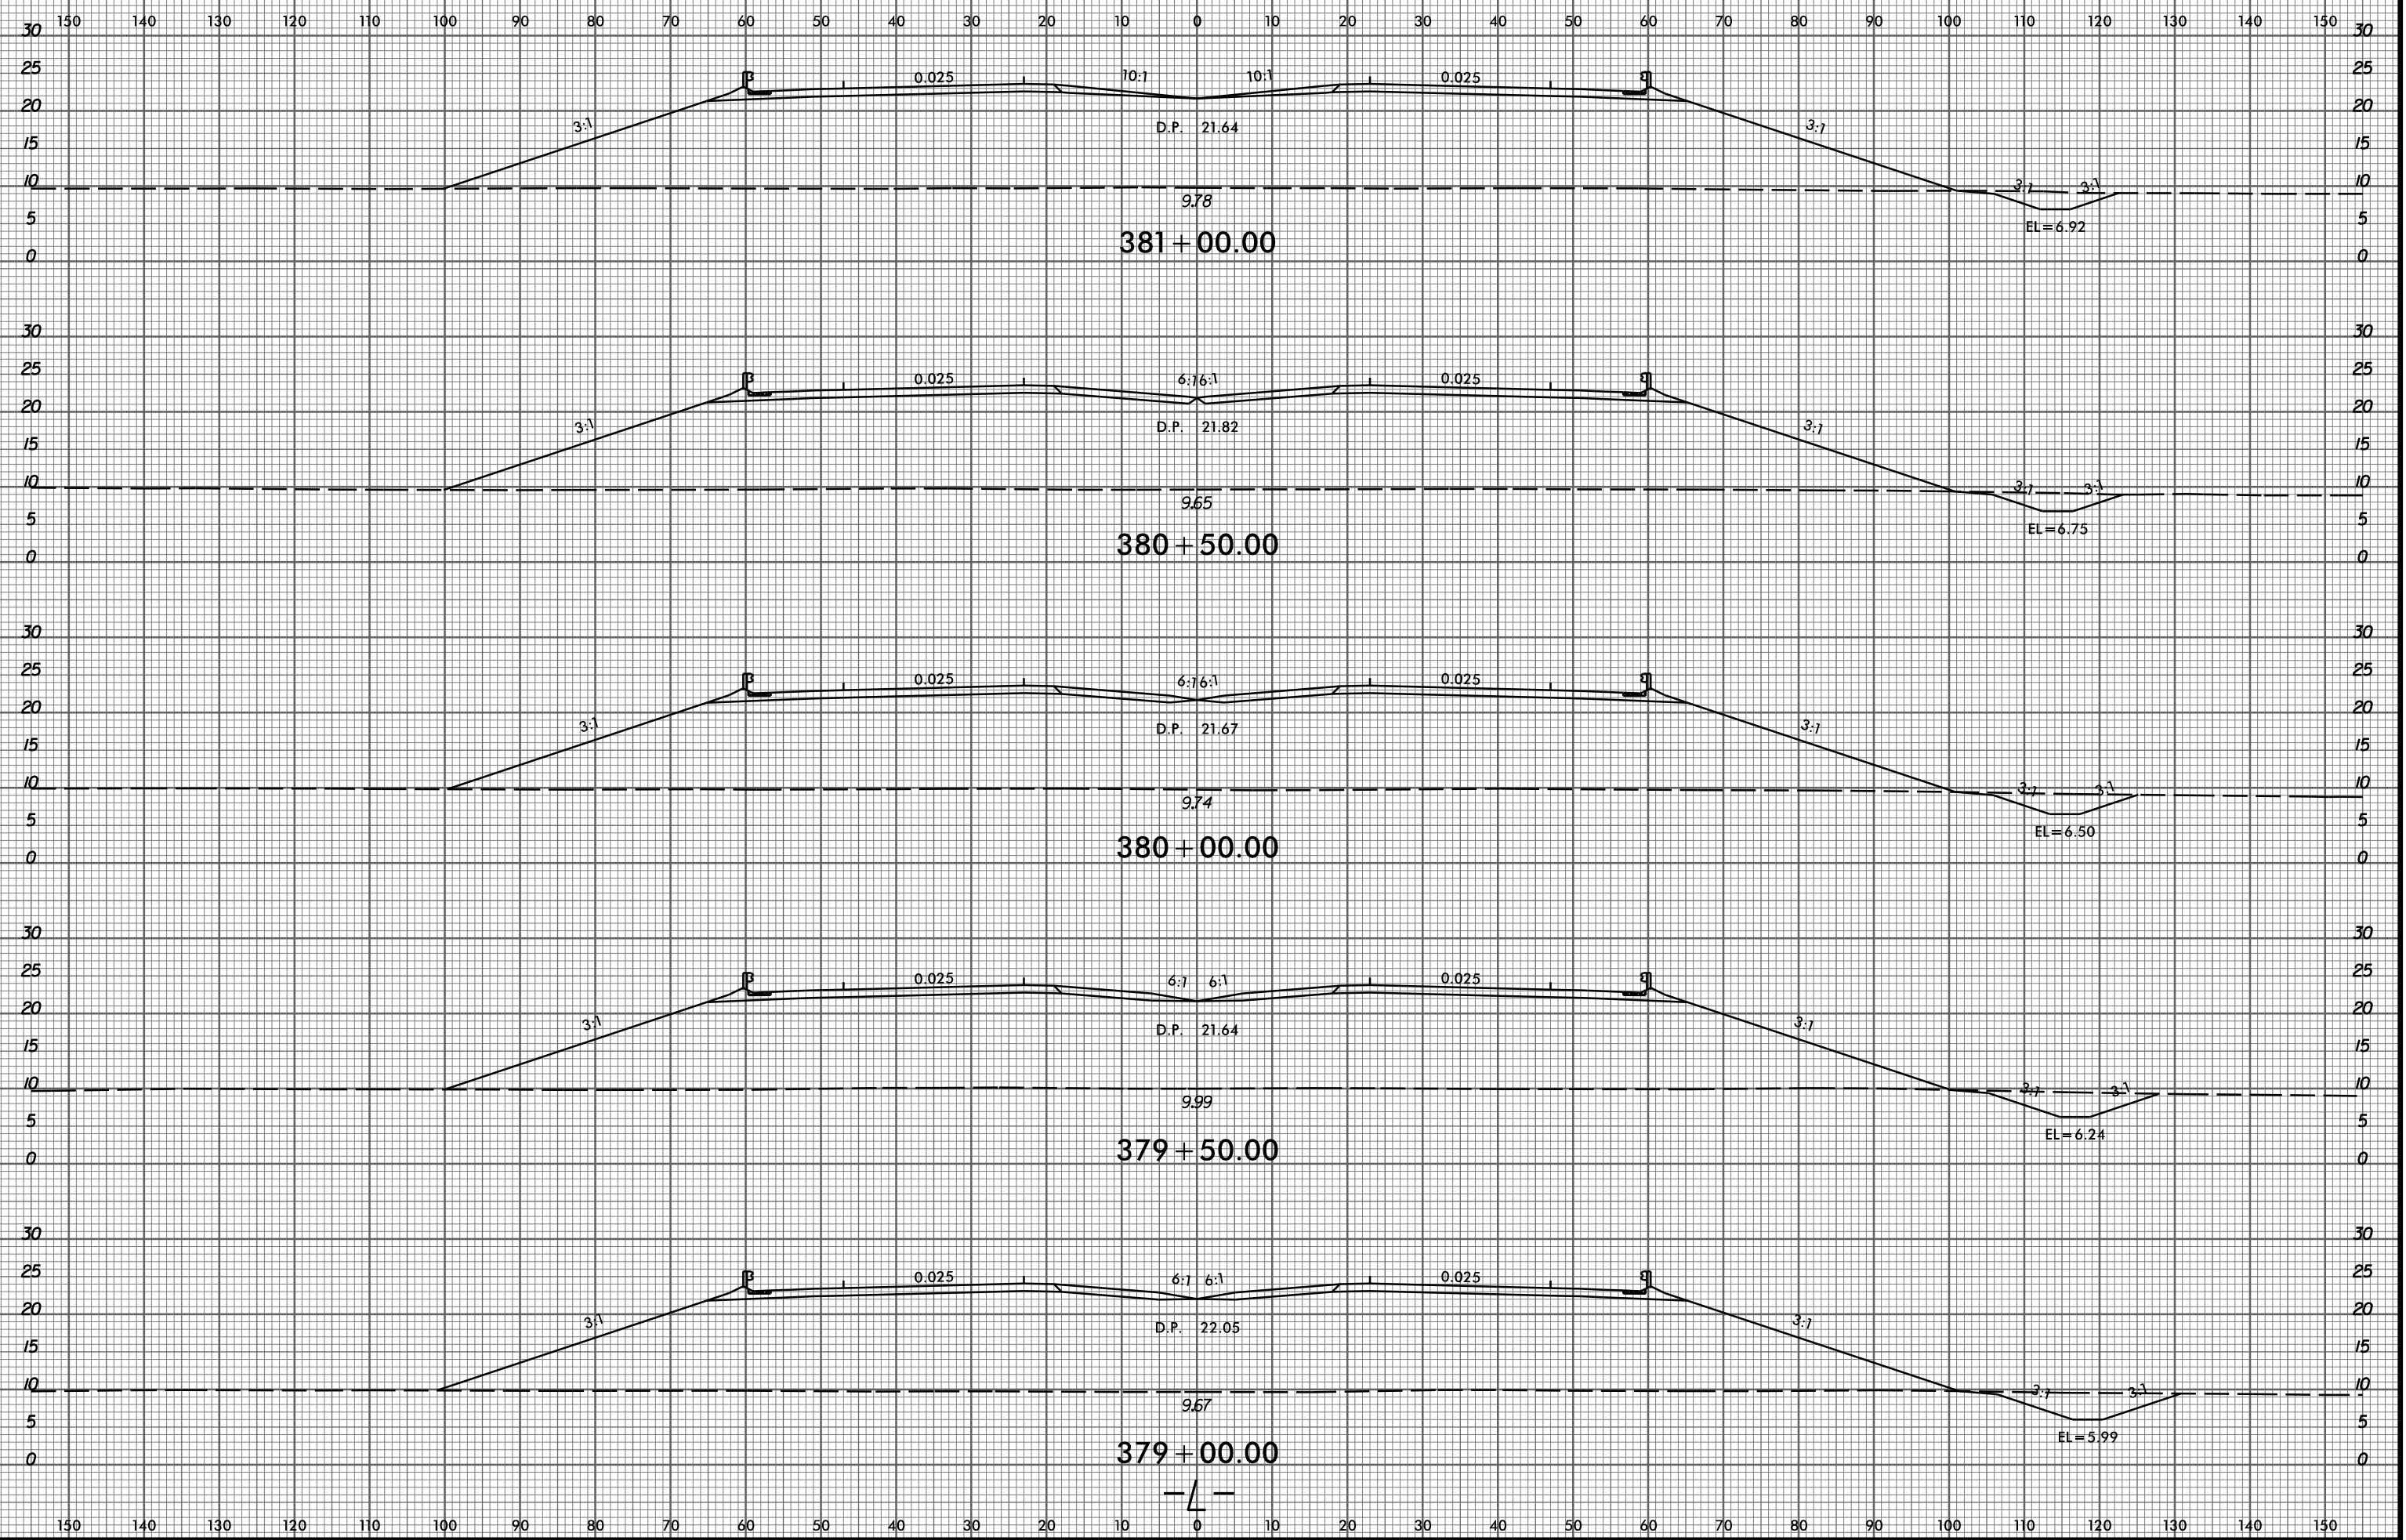

P:\8522-01\Cadd\2514D\Roadway\XSC\2514D\_Rdy\_xp1.L\_PART\_1.dgn  
amedin

—L—