


8/23/99

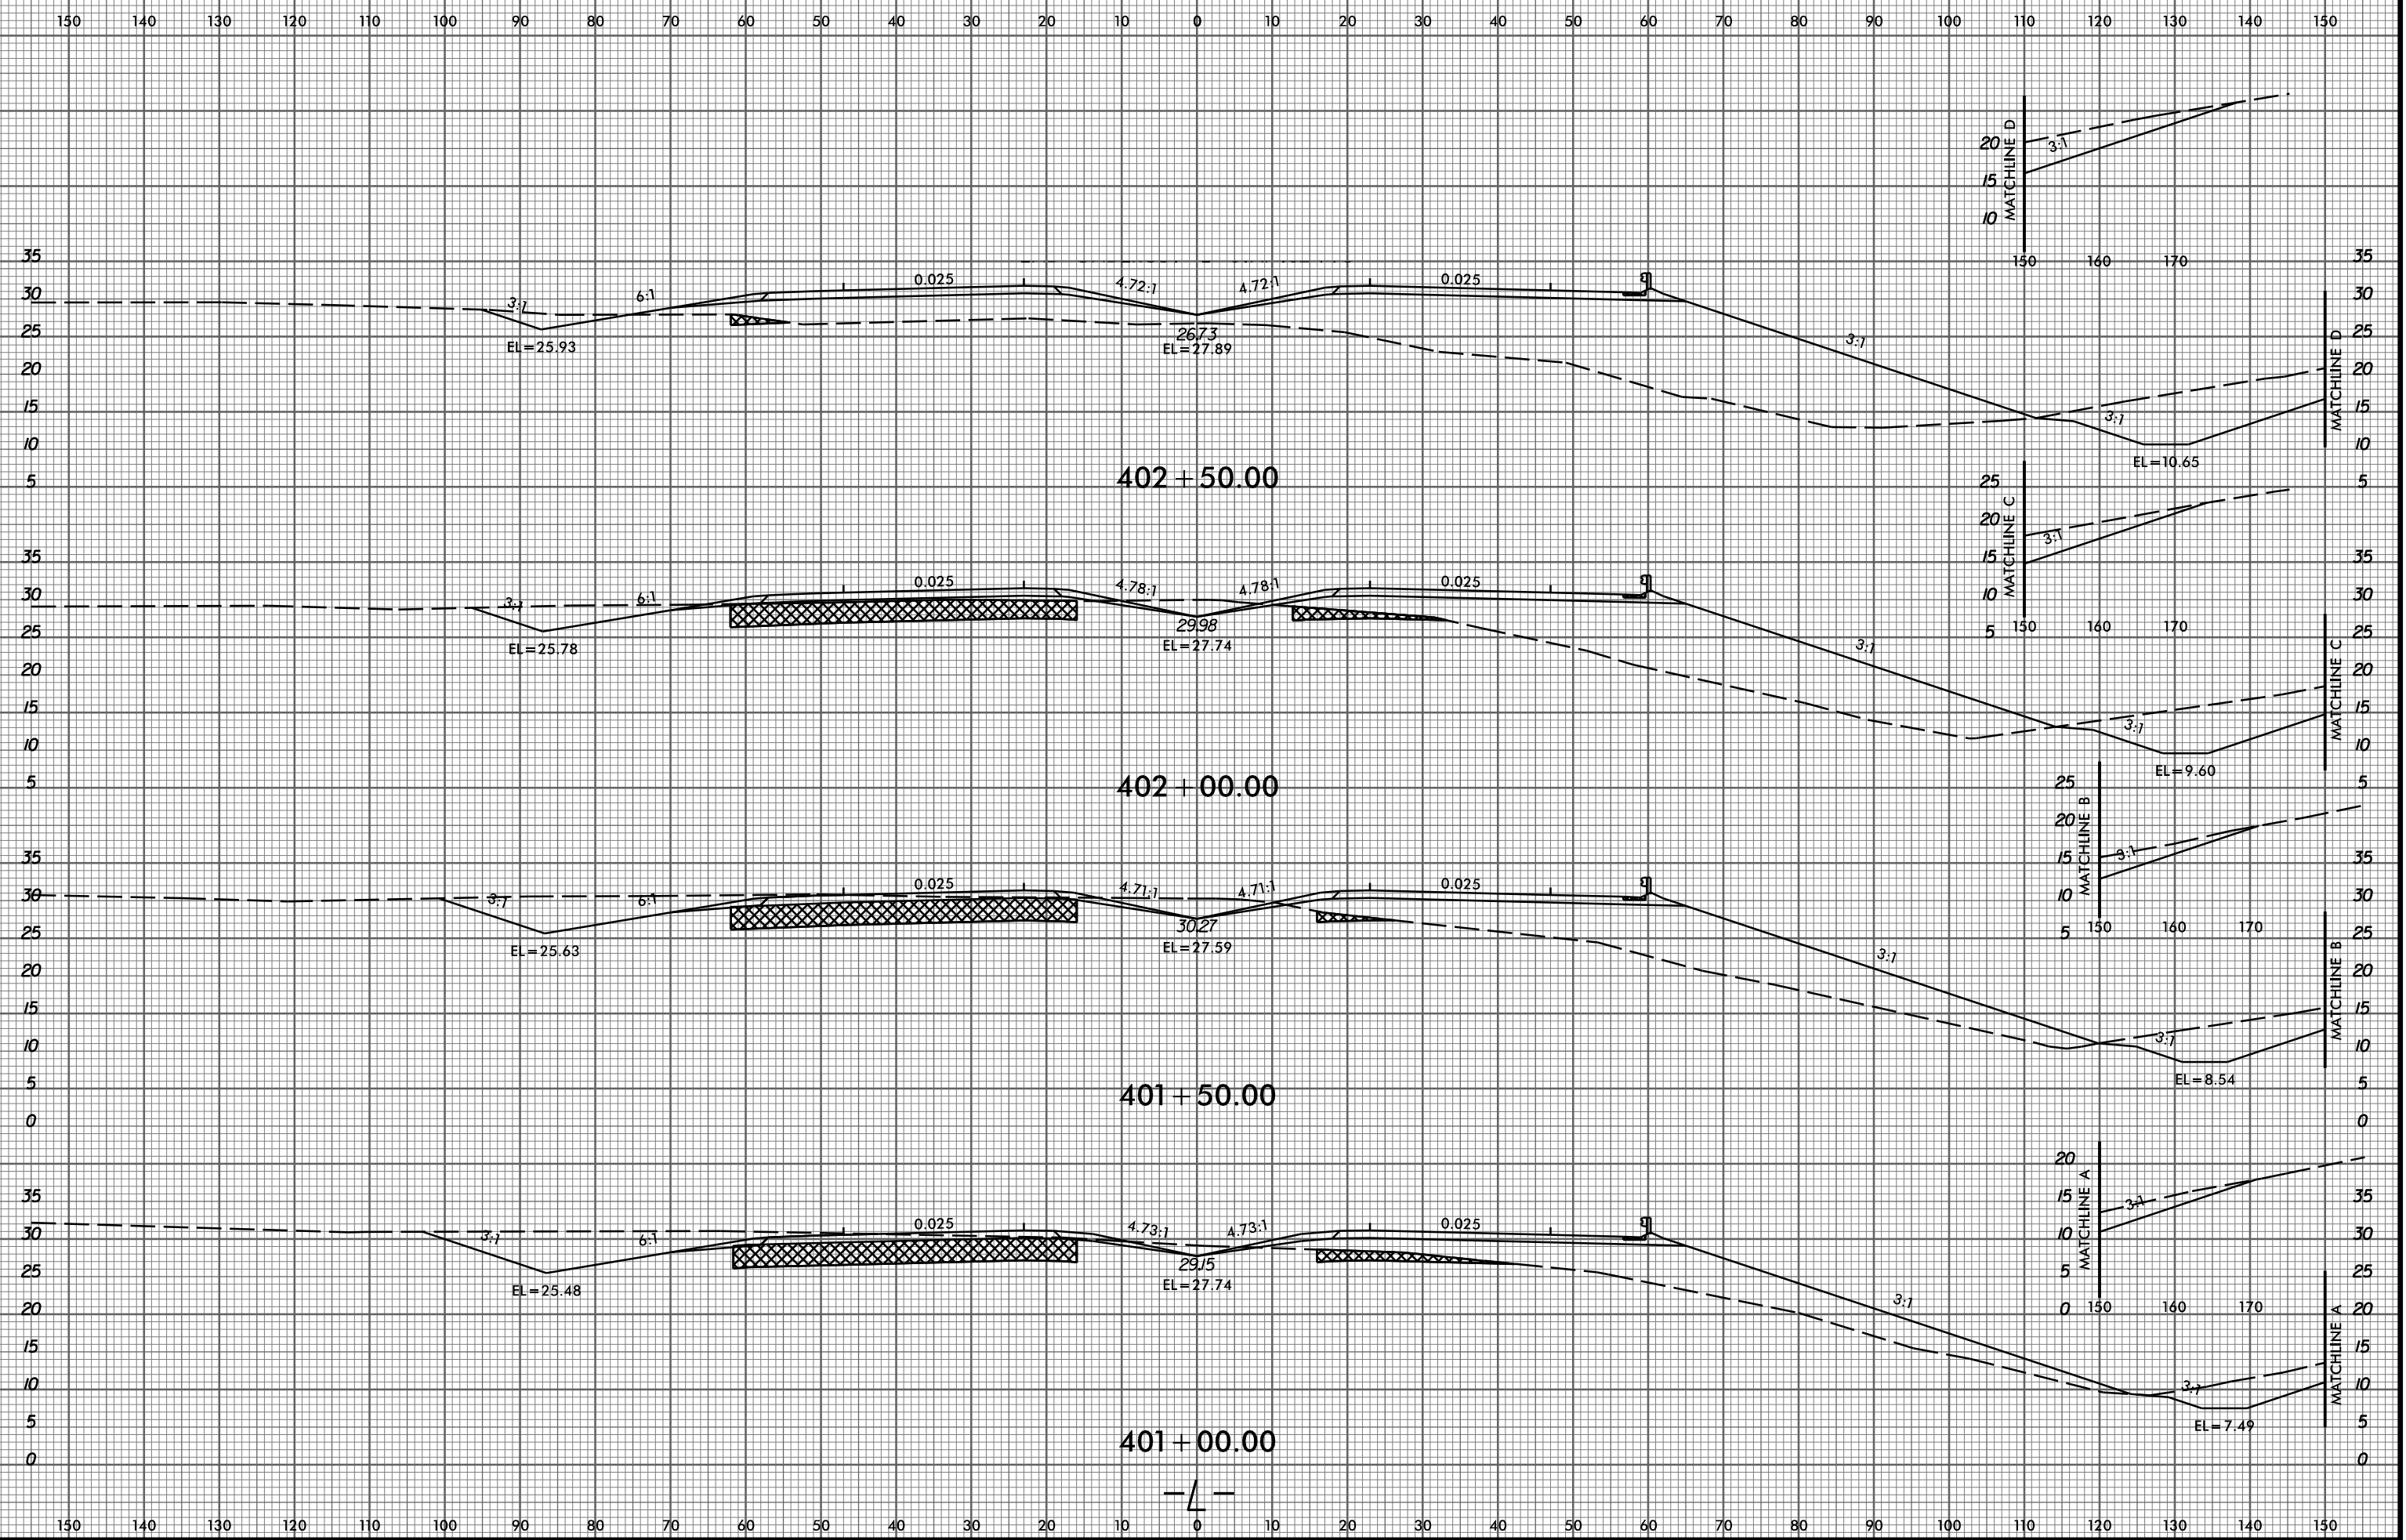

P:\8522-01\Cadd\R2514D\Roadway\XSC\R2514D_Rdy_xp1.LL_PART_2.dgn
amedlin