


8/23/99

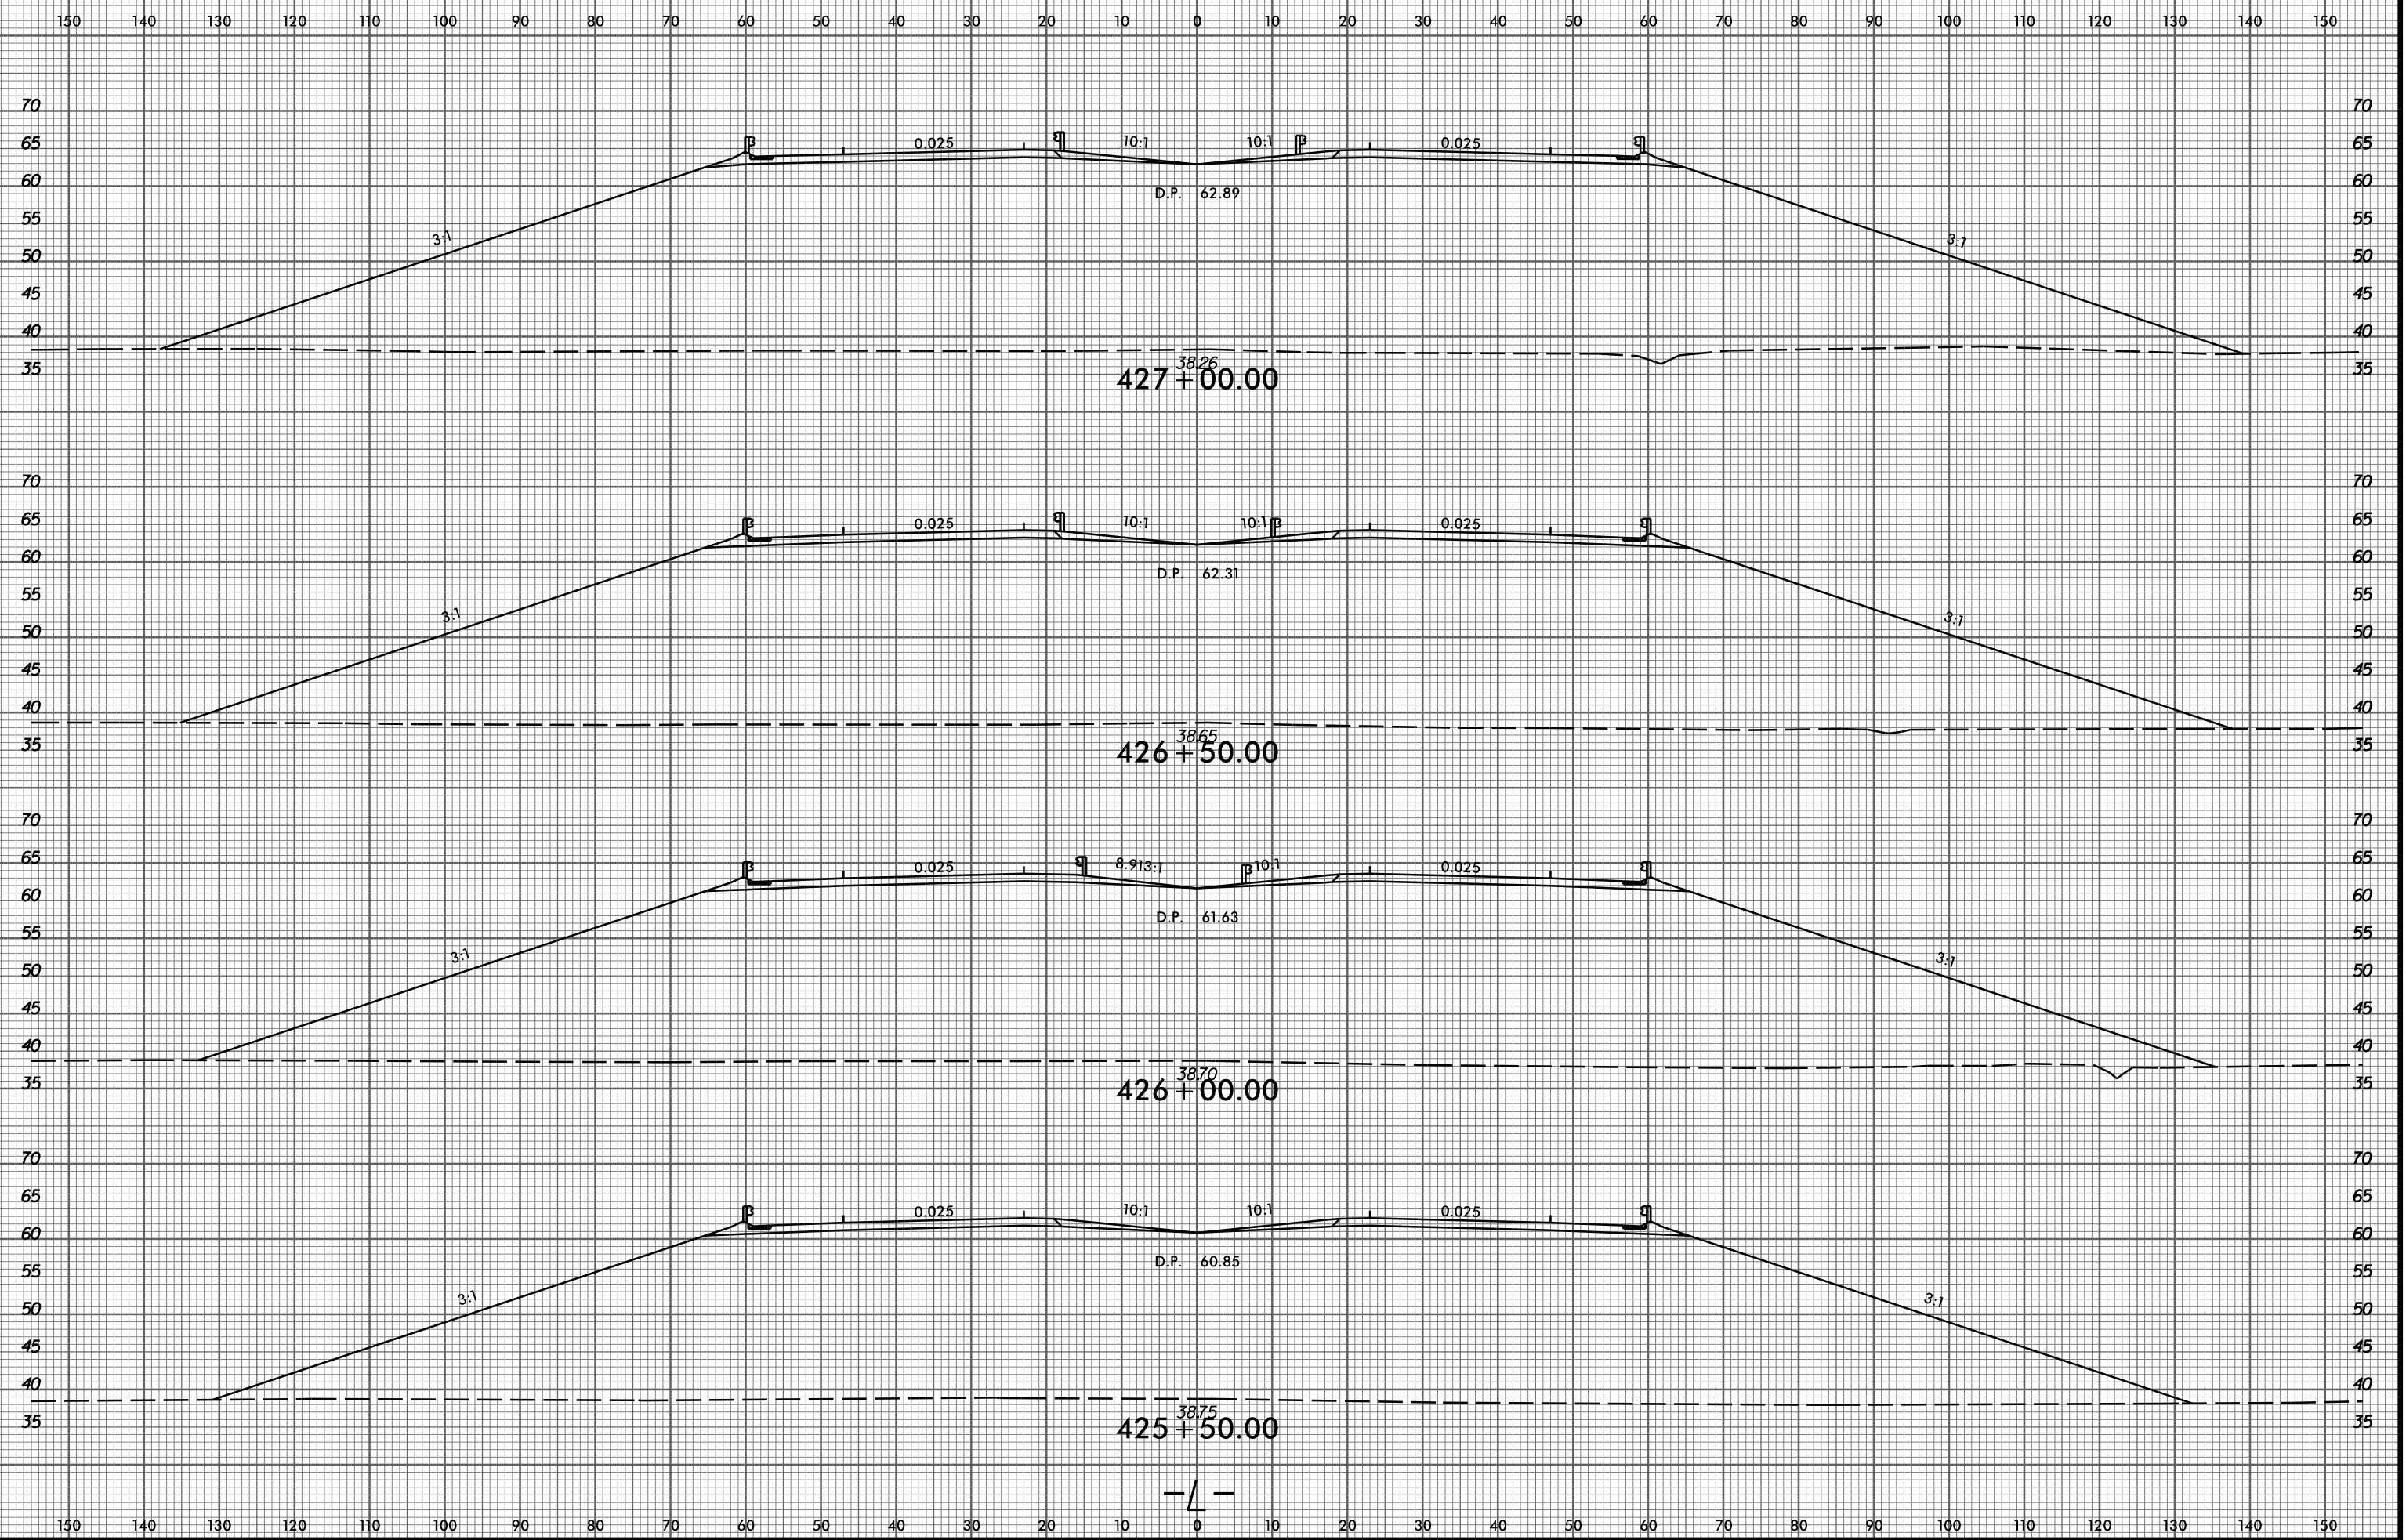

2/9/2015 P:\6522-01\Cadd\2514D\Roadway\XSC\2514D\_Rdwy\_xp.LL\_PART\_2.dgn amedlin

-L-