


8/23/99

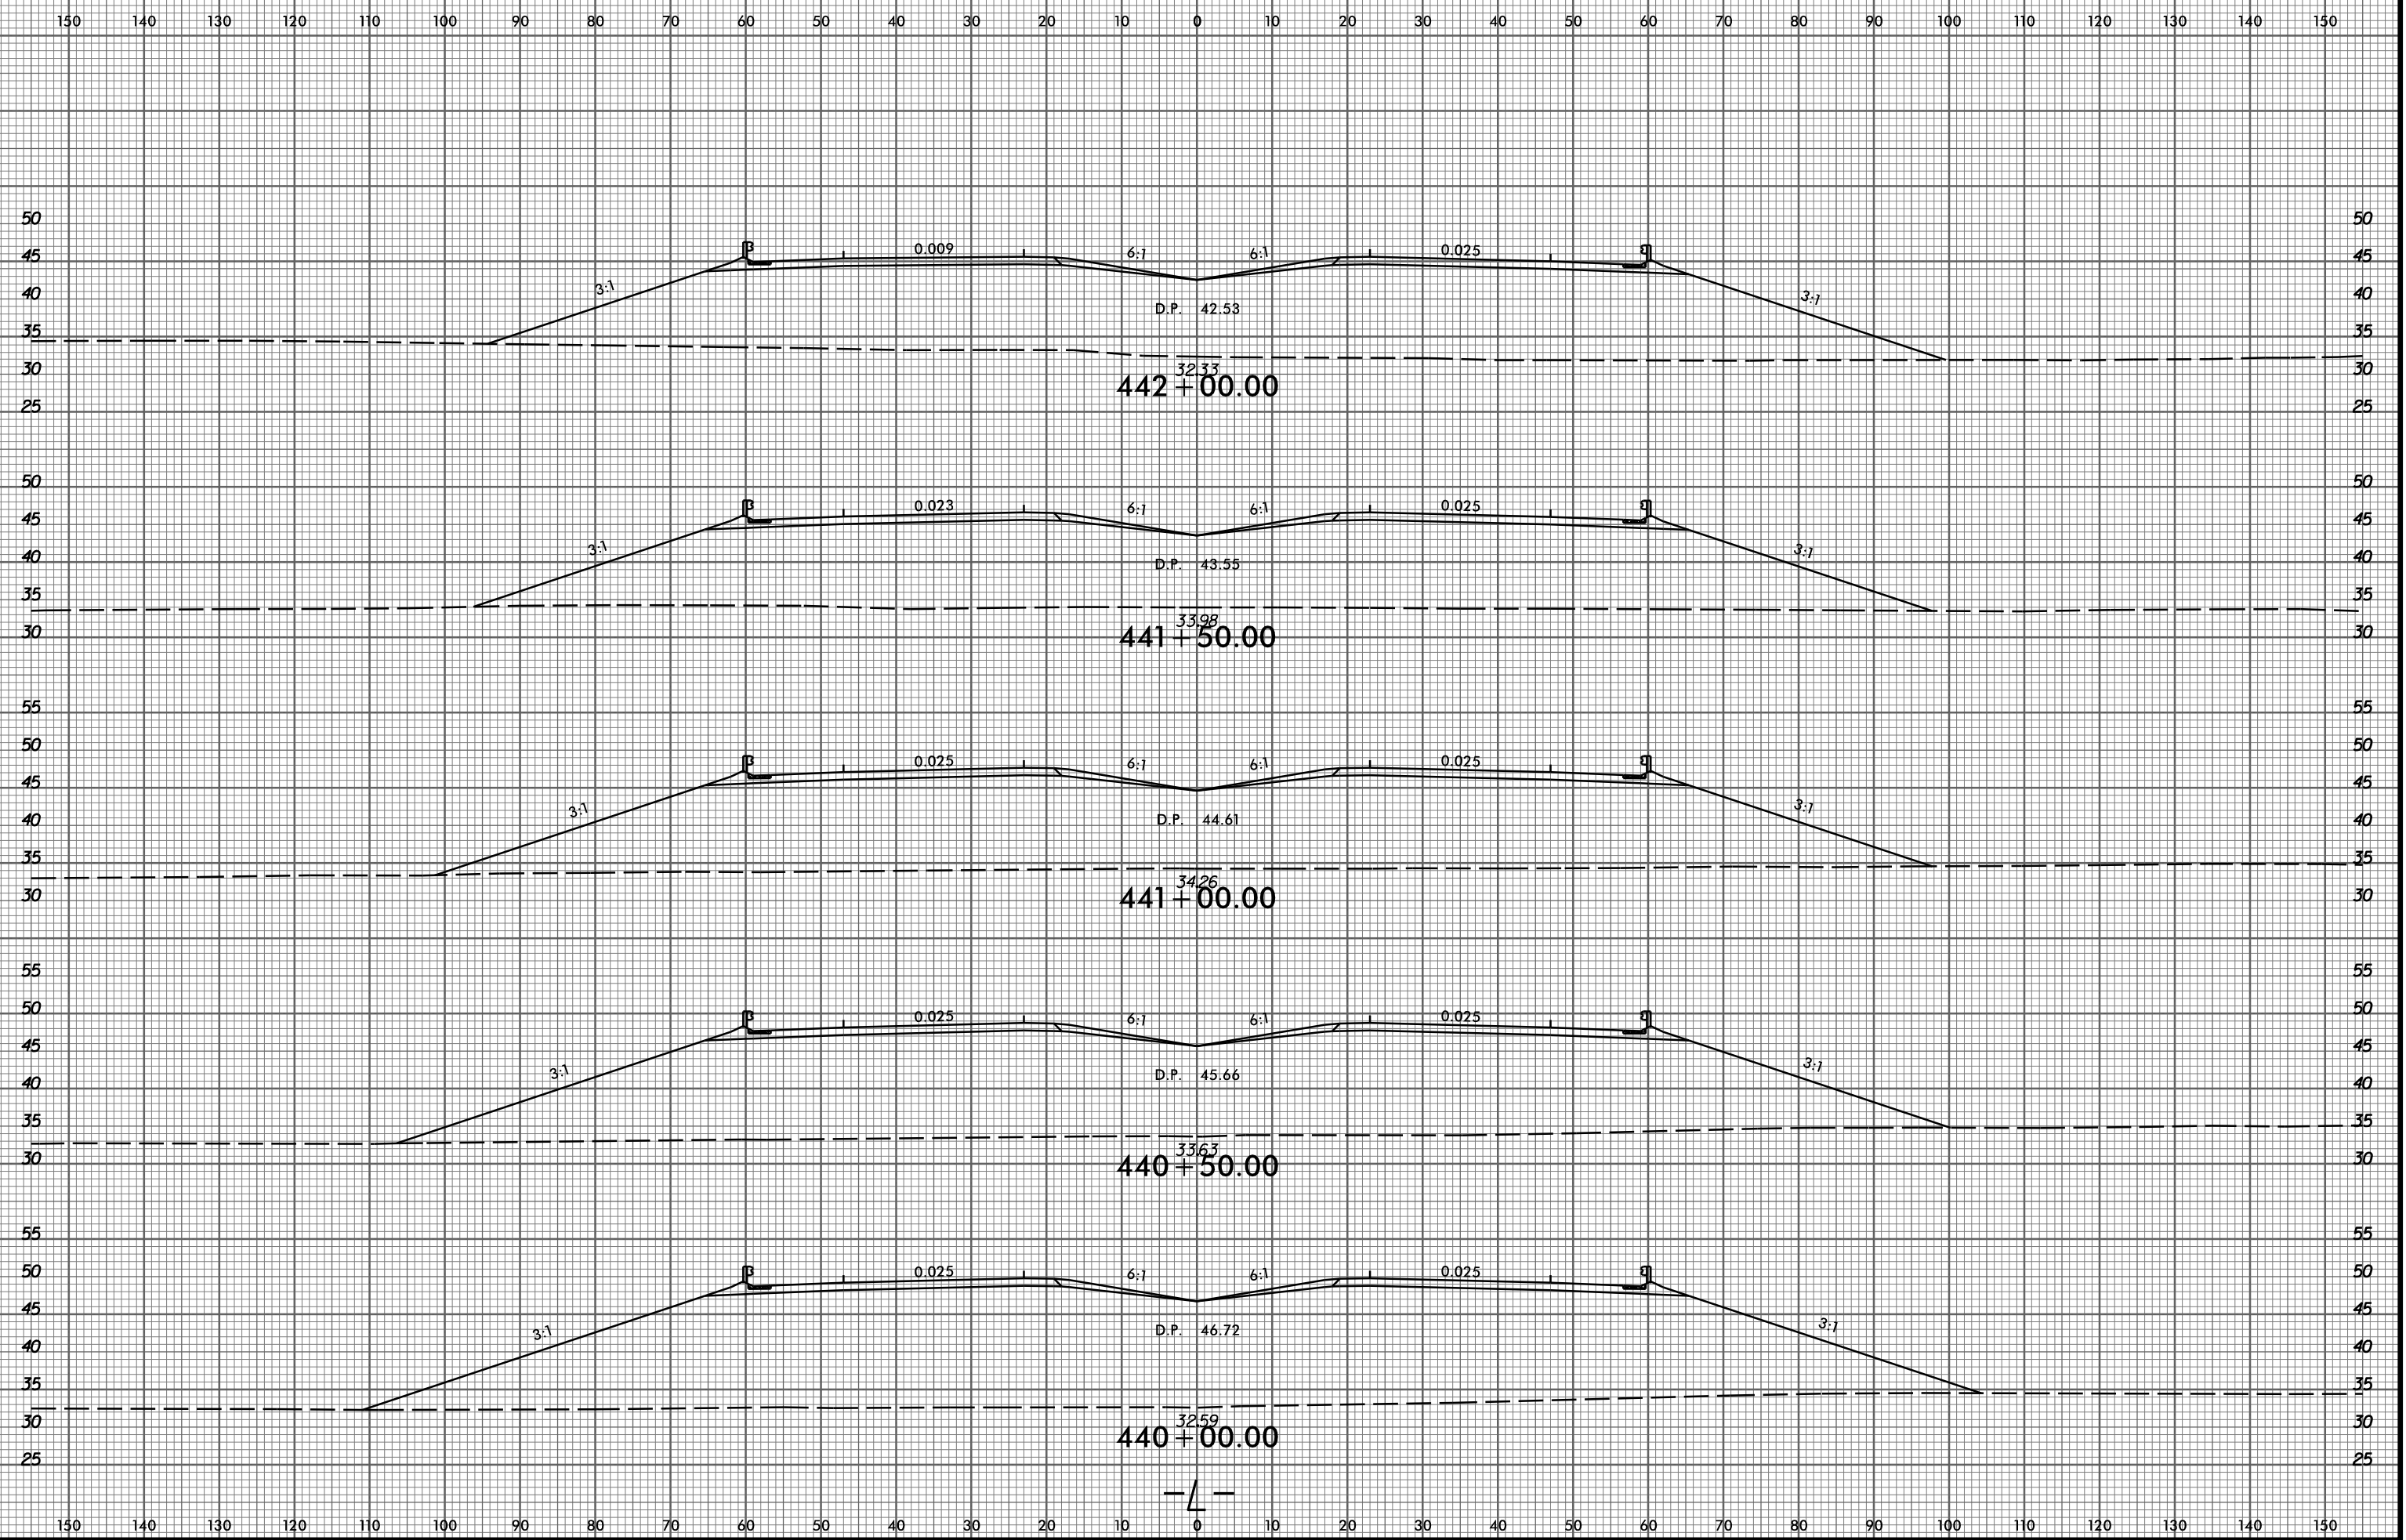

2/9/2015 P:\8522-01\Cadd\2514D\Roadway\XSC\2514D_Rdwy_xp1.LL_PART_2.dgn amedlin