


8/23/99

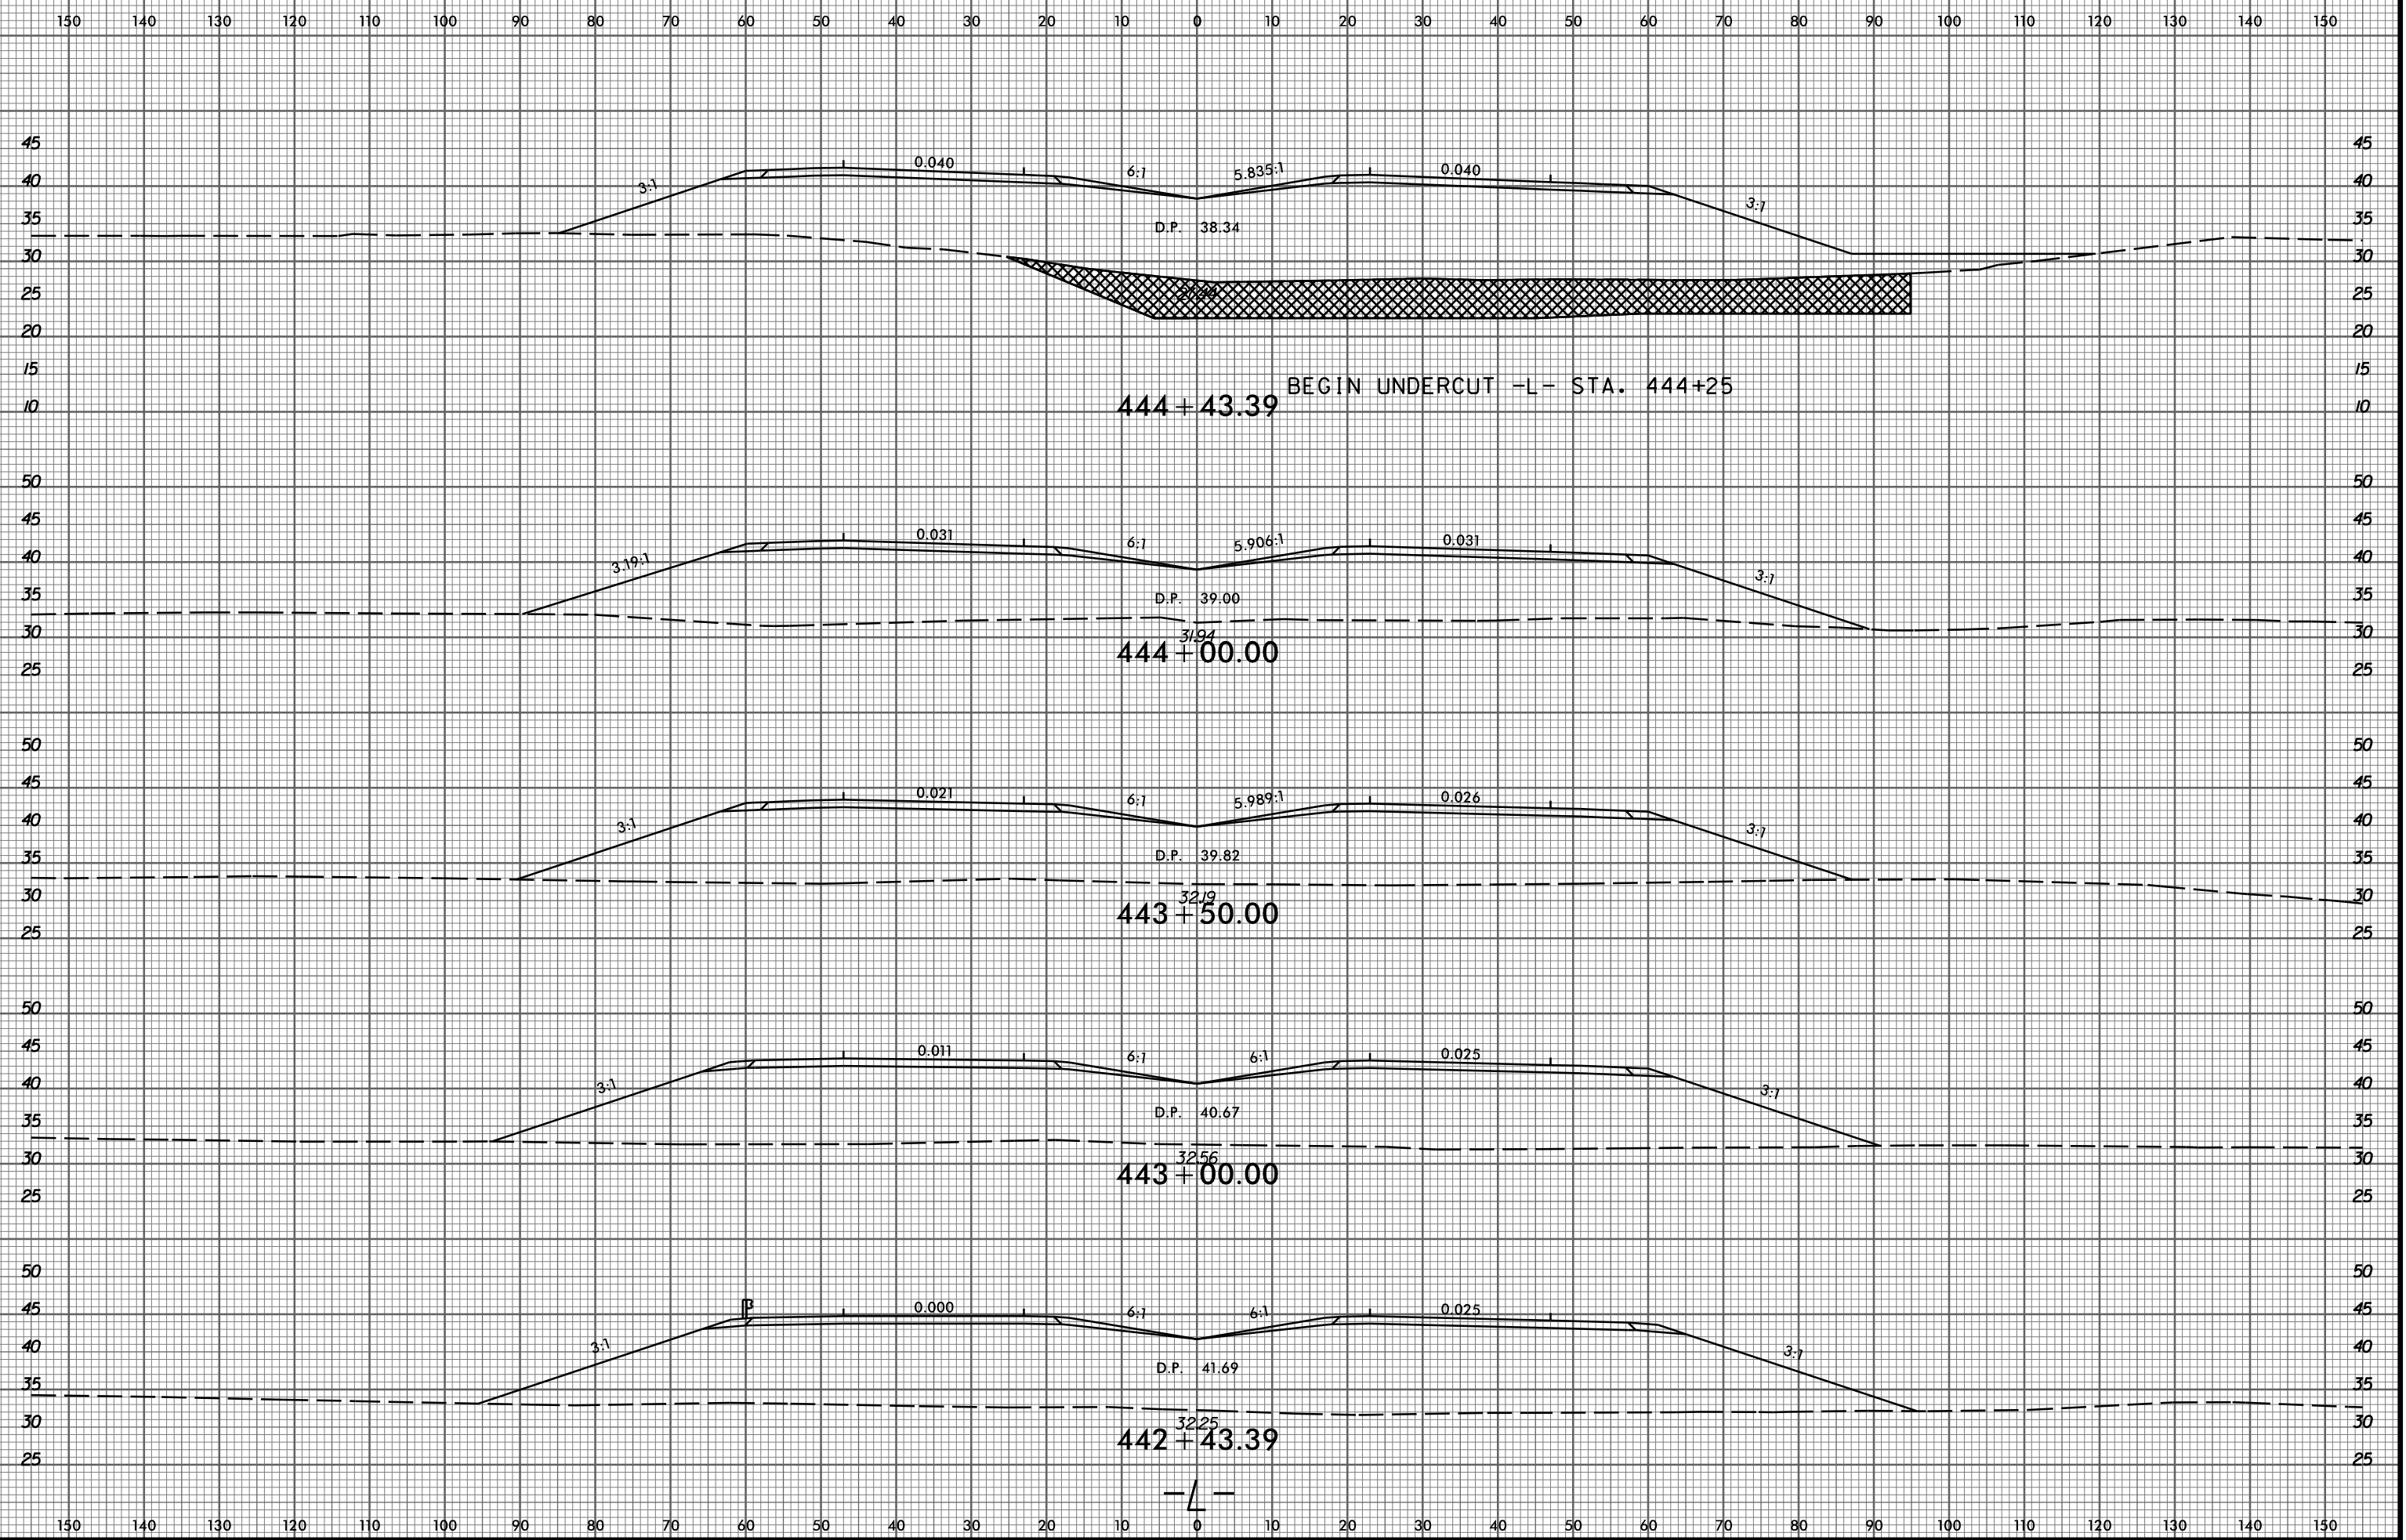

P:\8522-01\Cadd\2514D\Roadway\XSC\2514D\_Rdy\_xp1.LL\_PART\_2.dgn  
amedlin

-L-