


8/23/99

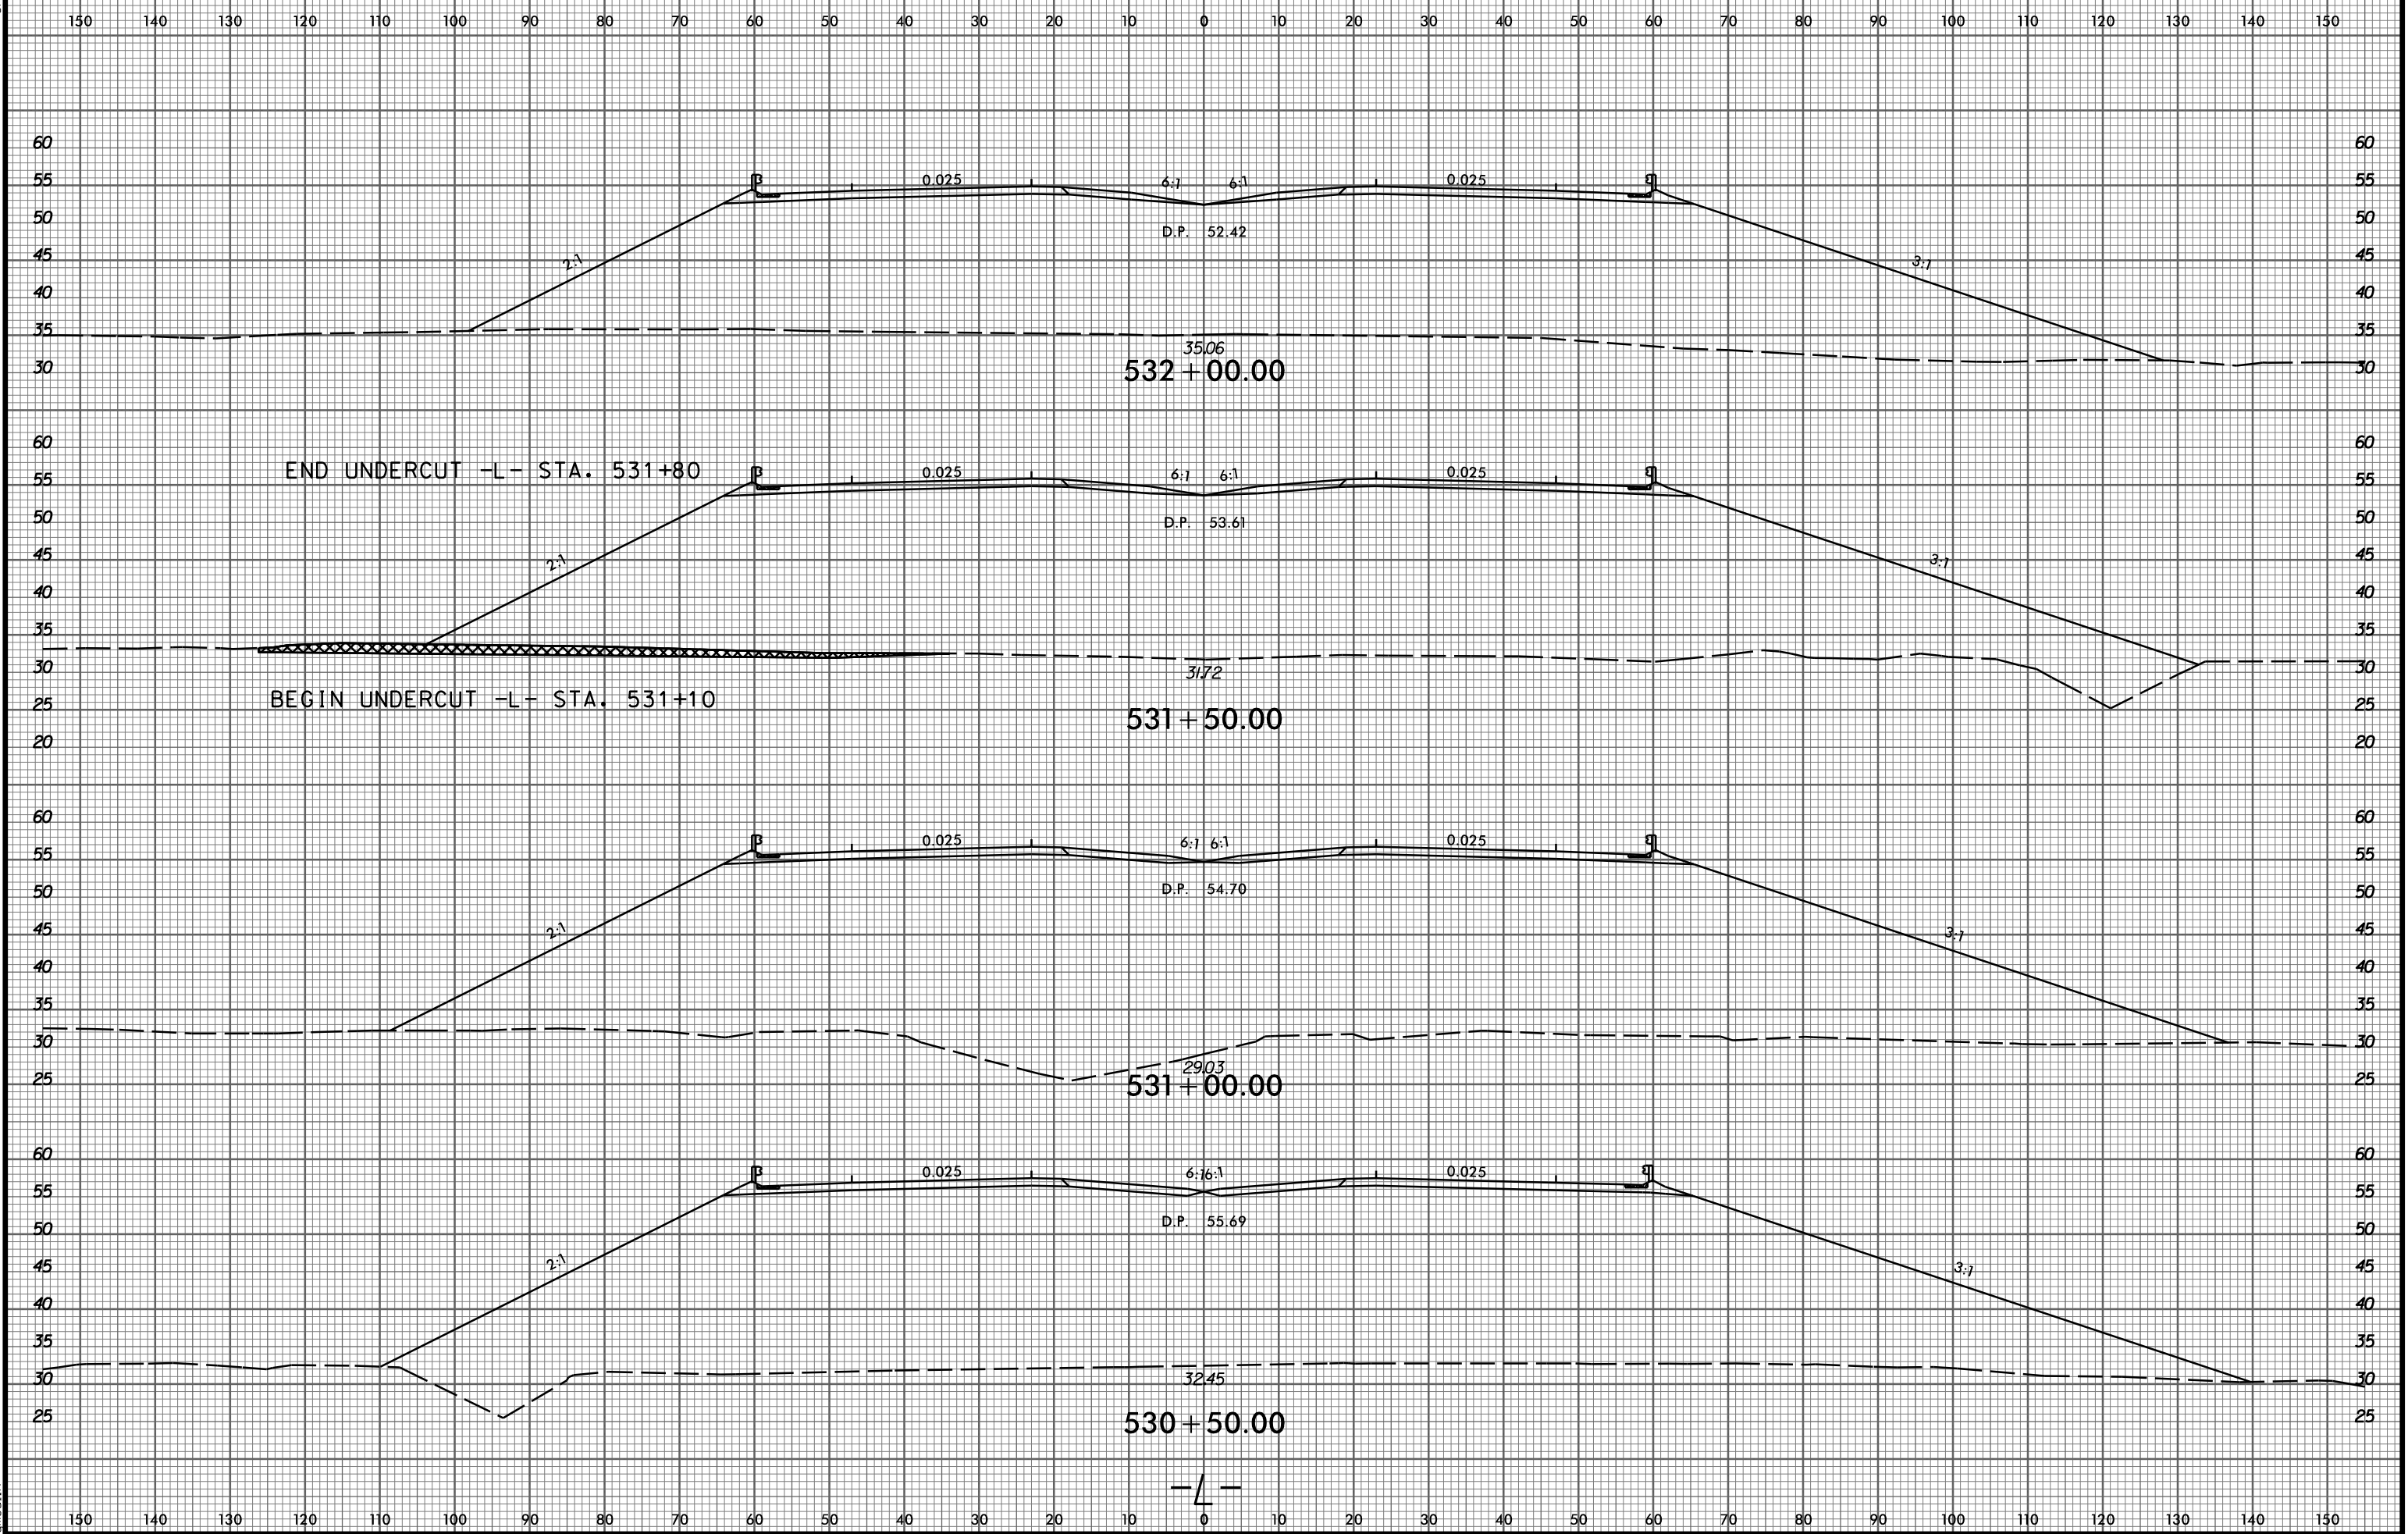

2/9/2015 P:\8522-01\Cadd\2514D\Roadway\XSC\2514D\_Rdy\_xp.LL\_PART\_3.dgn gmedlin