


8/23/99

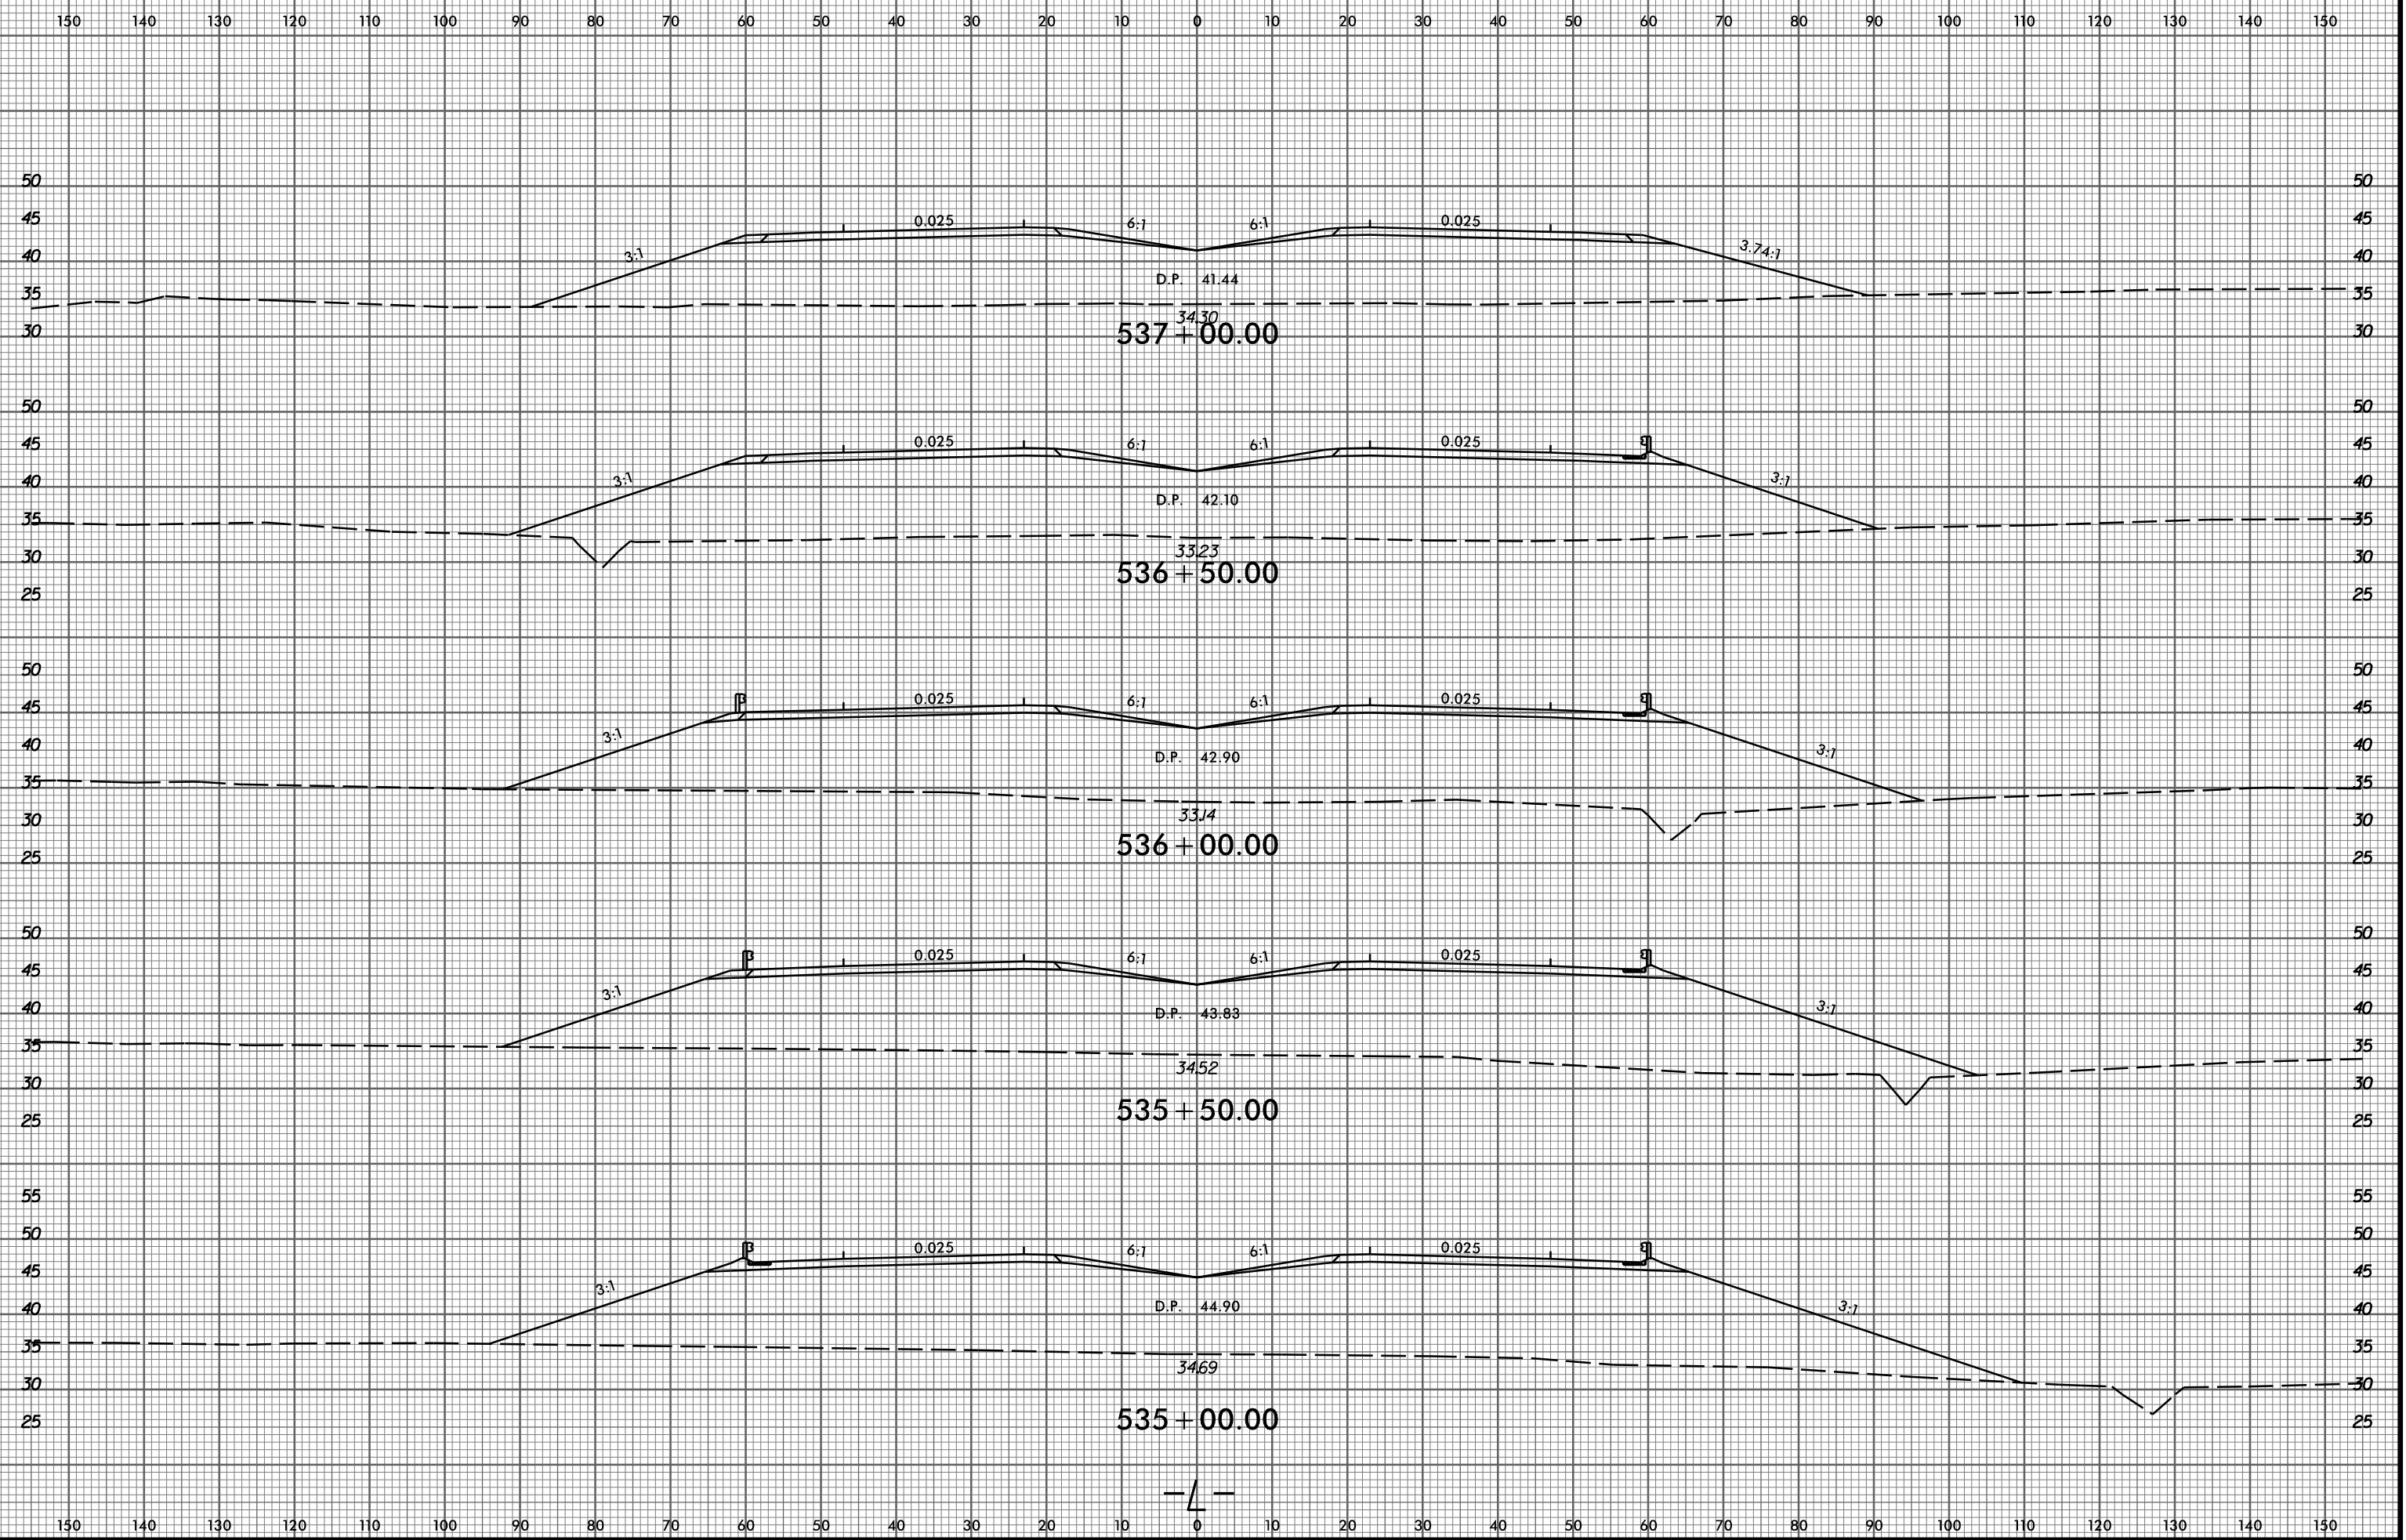

2/9/2015 P:\6522-01\Cadd\2514D\Roadway\XSC\2514D_Rdwy_xp.LL_PART_3.dgn amedlin

—L—