


8/23/99

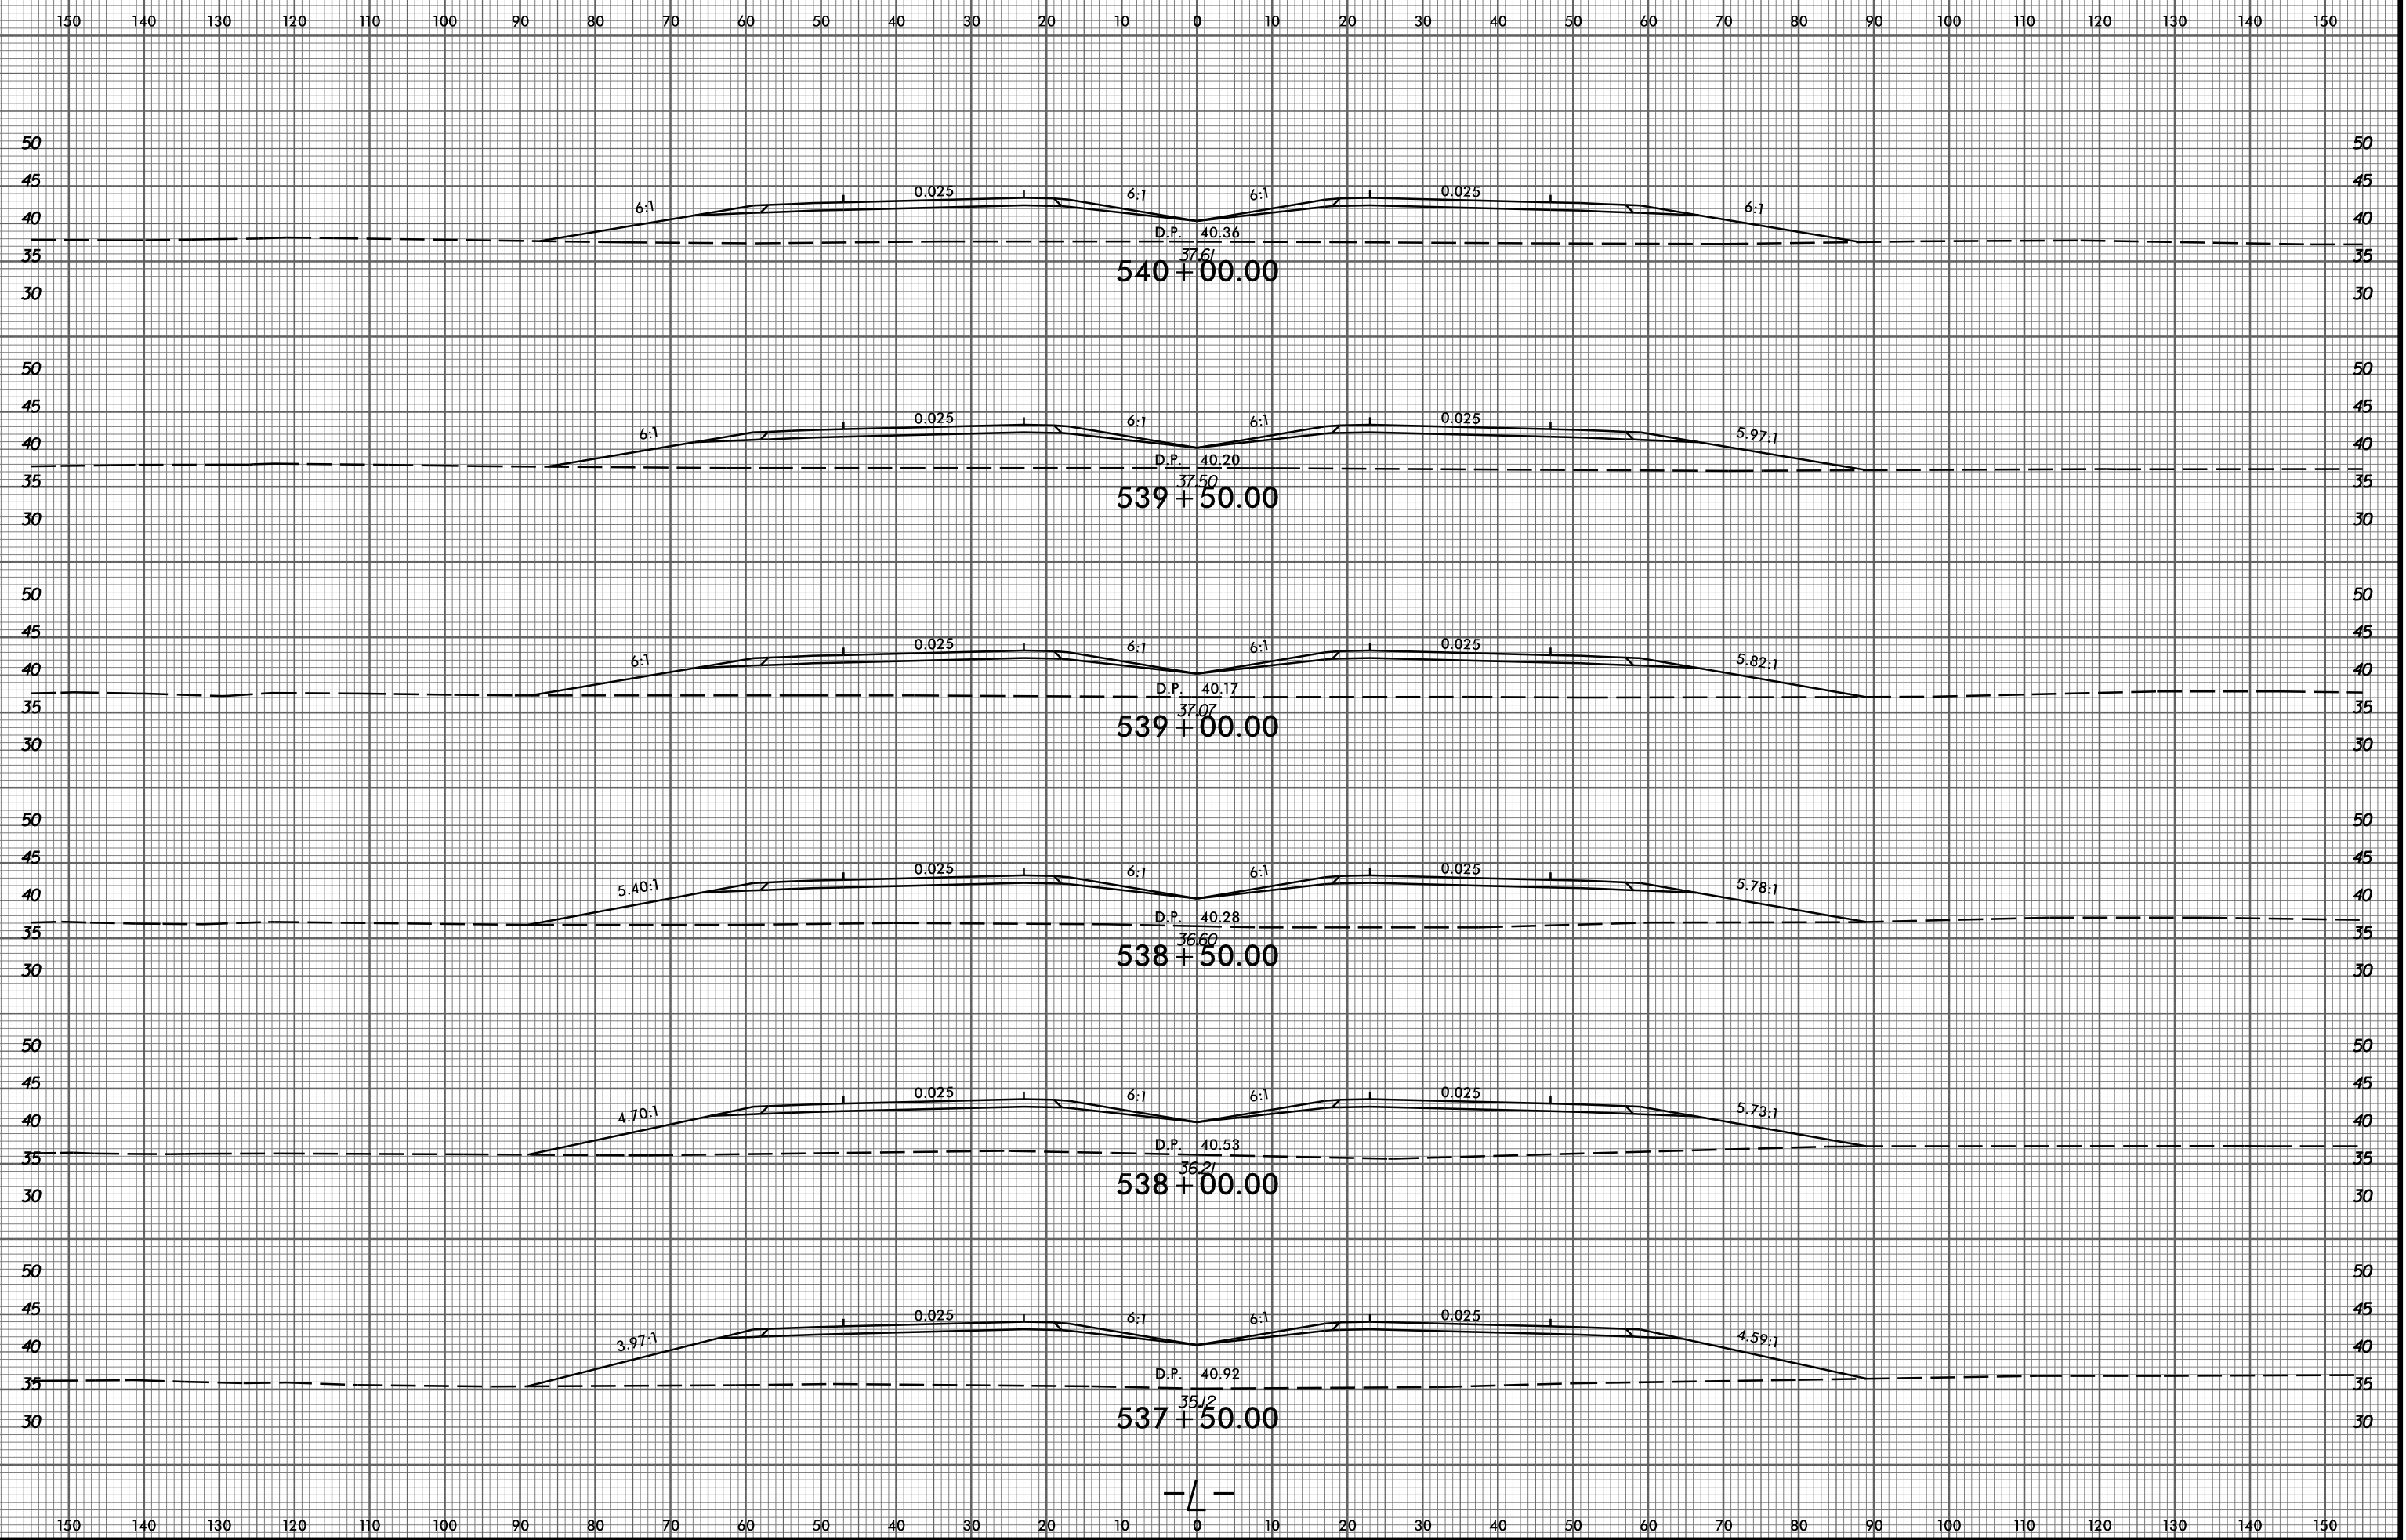

2/9/2015
P:\6522-01\Cadd\R2514D\Roadway\XSC\R2514D_Rdy_xp.LL_PART_3.dgn
amedlin

-L-