


8/23/99

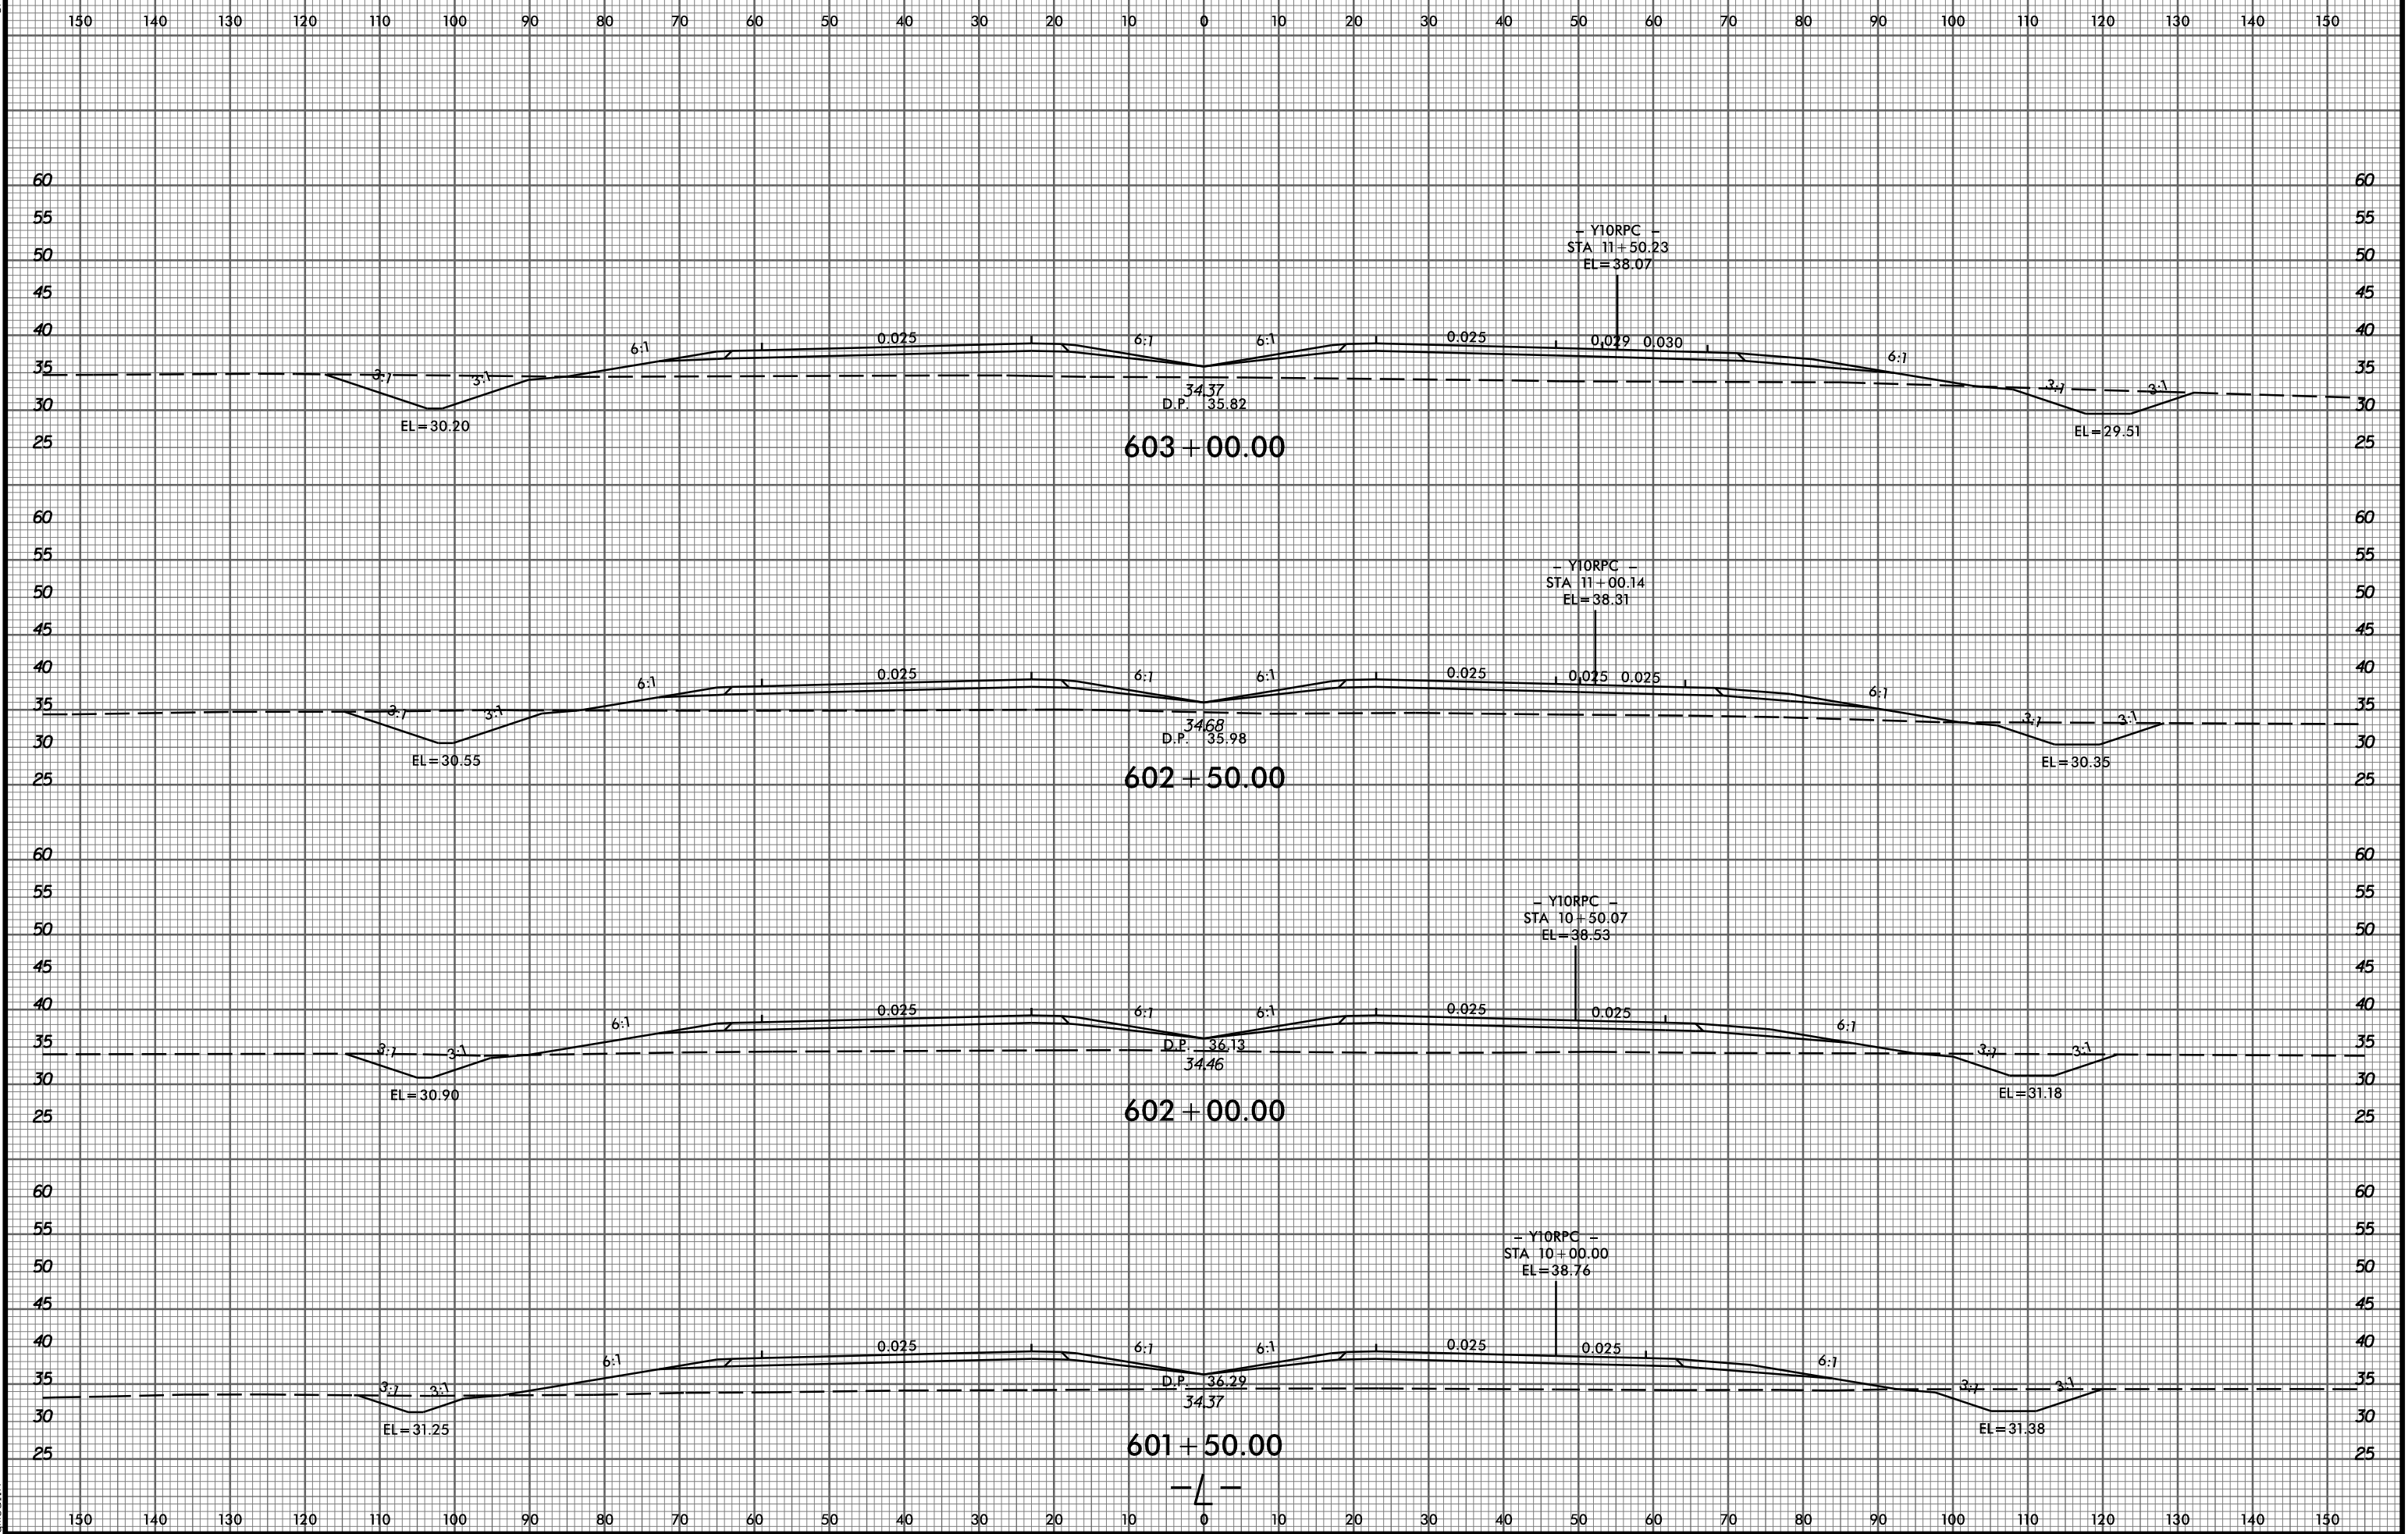

P:\9\205 P:\9\205\01\Cadd\2514D\Roadway\XSC\2514D\_Rdy\_xp.LL\_PART\_3.dgn  
amedlin