


8/23/99

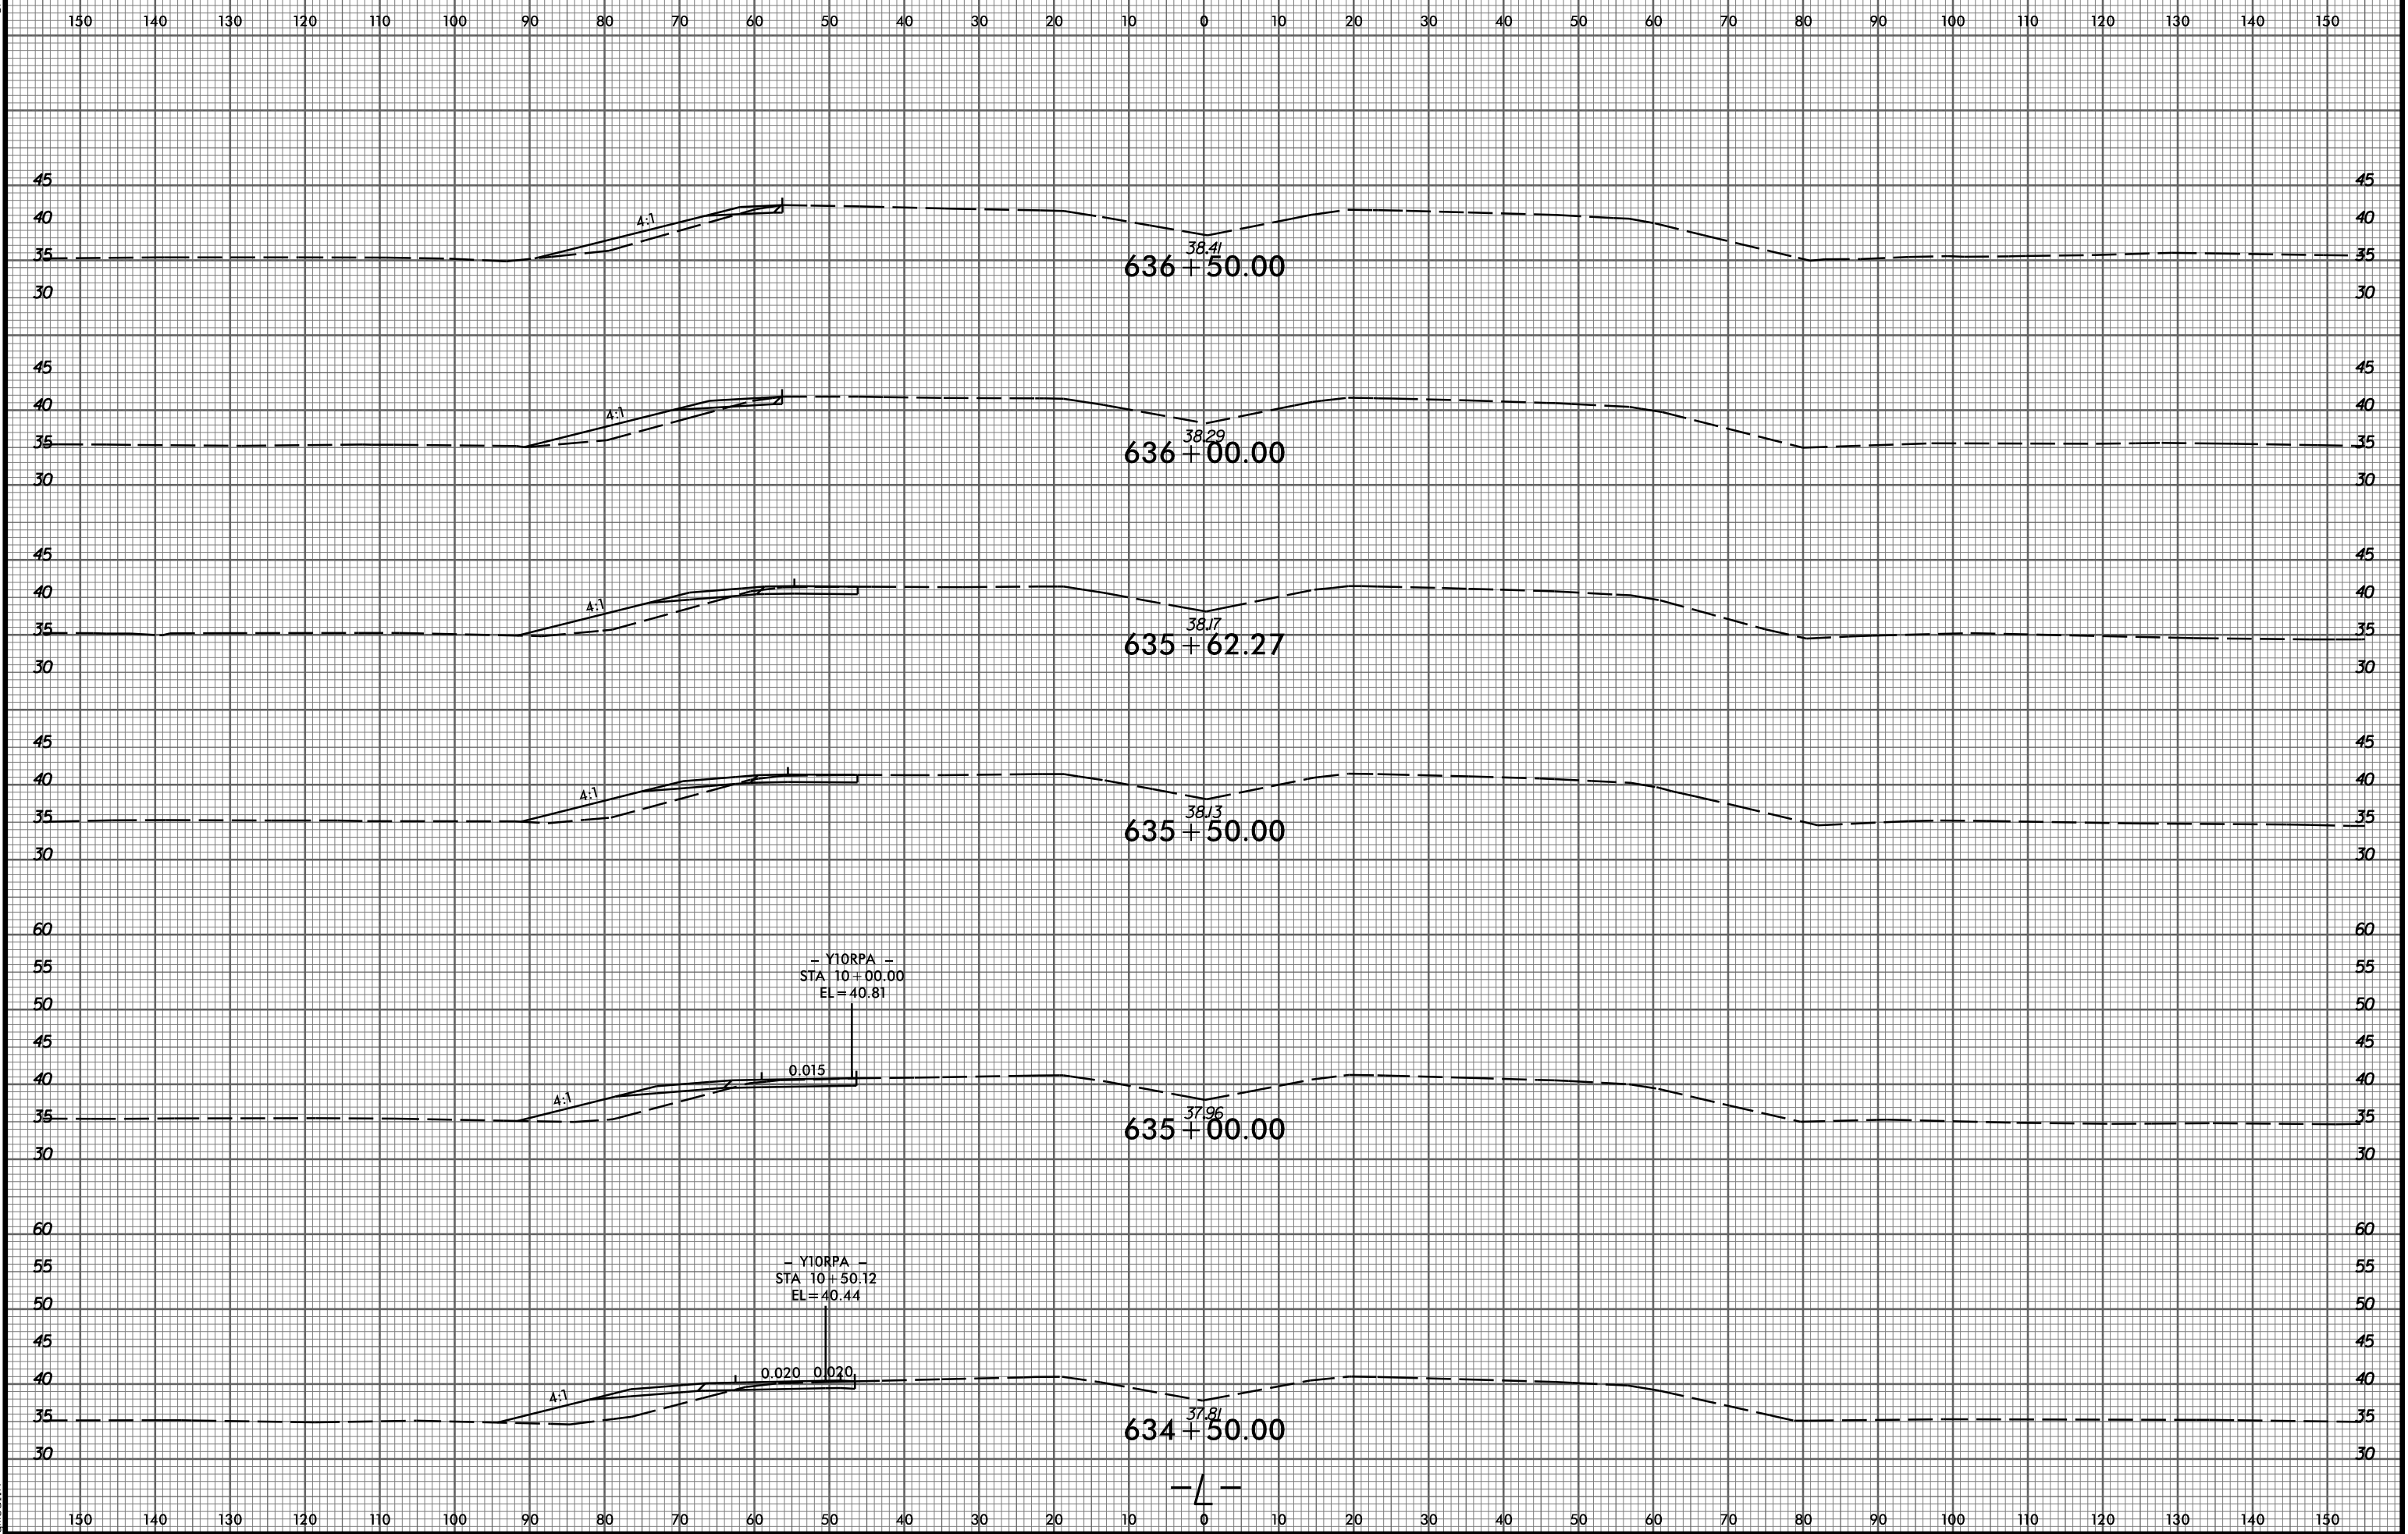

2/9/2015
P:\6522-01\Cadd\2514D\Roadway\XSC\2514D_Rdy_xp1.L_PART_3.dgn
amedin