


8/23/99

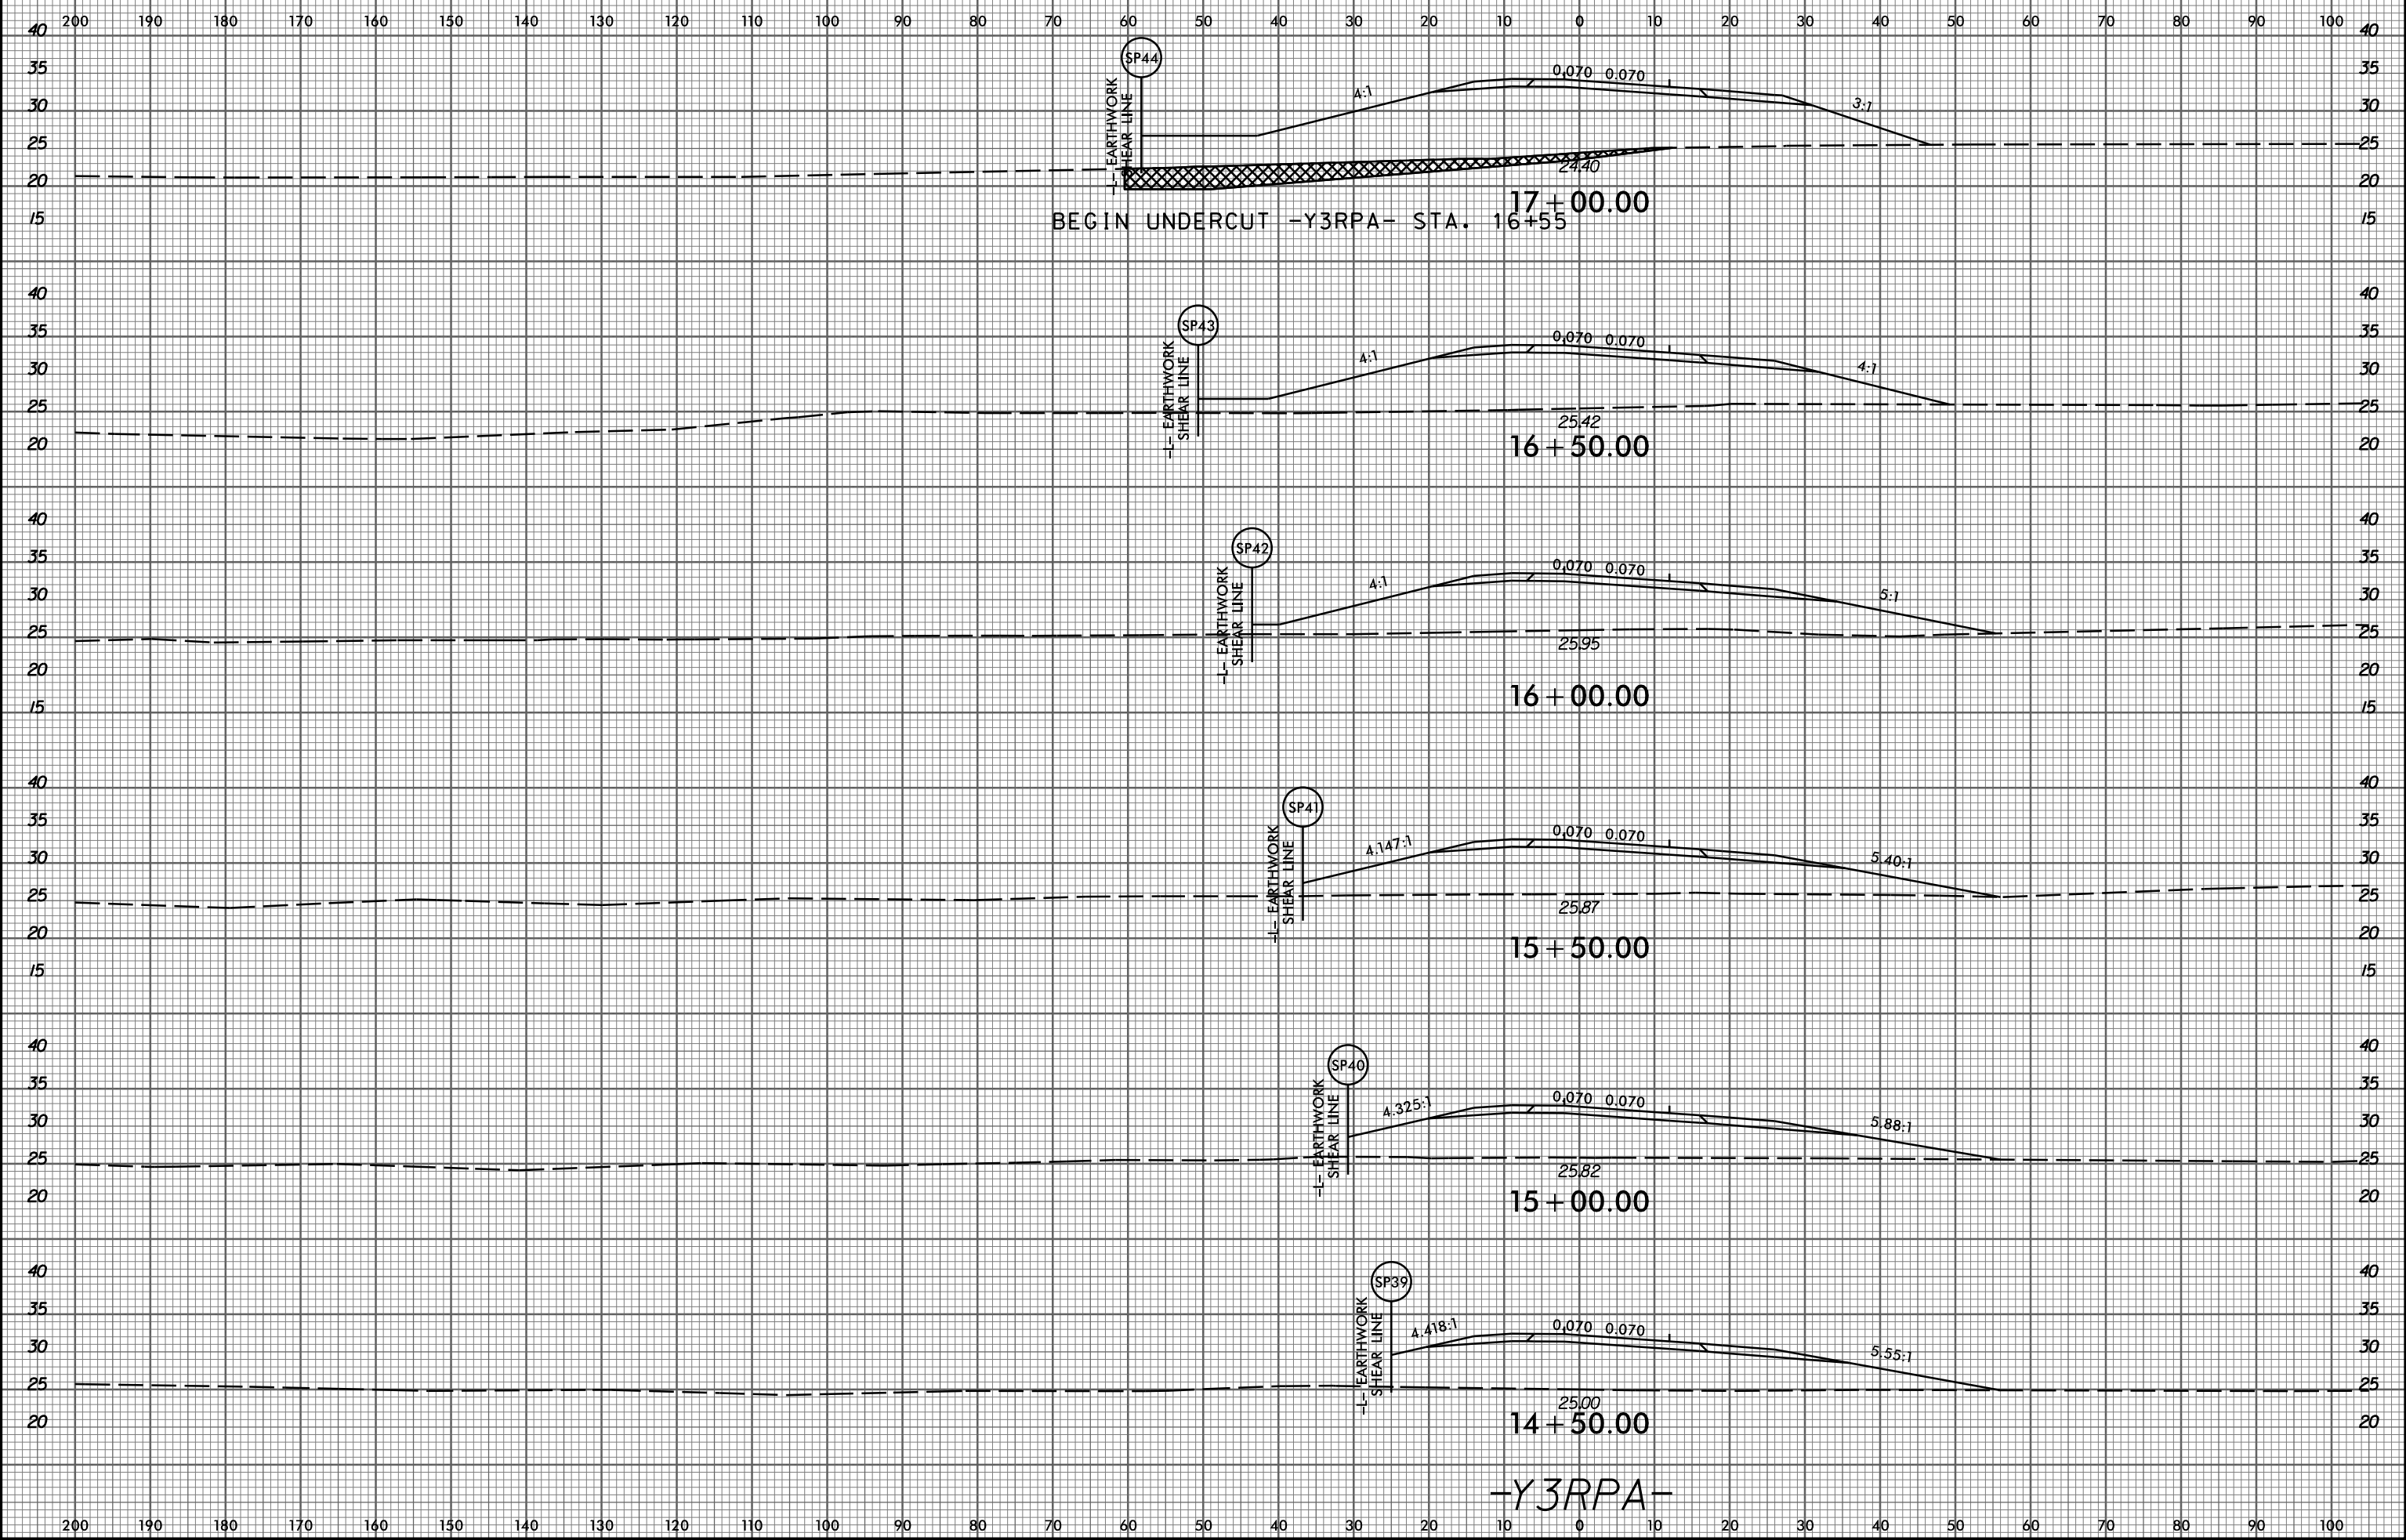

2/9/2015
P:\3522-01_Cadd\R2514D_Roadway\XSC\R2514D1_Rdy_xp1_u3r.pn.dgn
gmedlin