


8/23/99

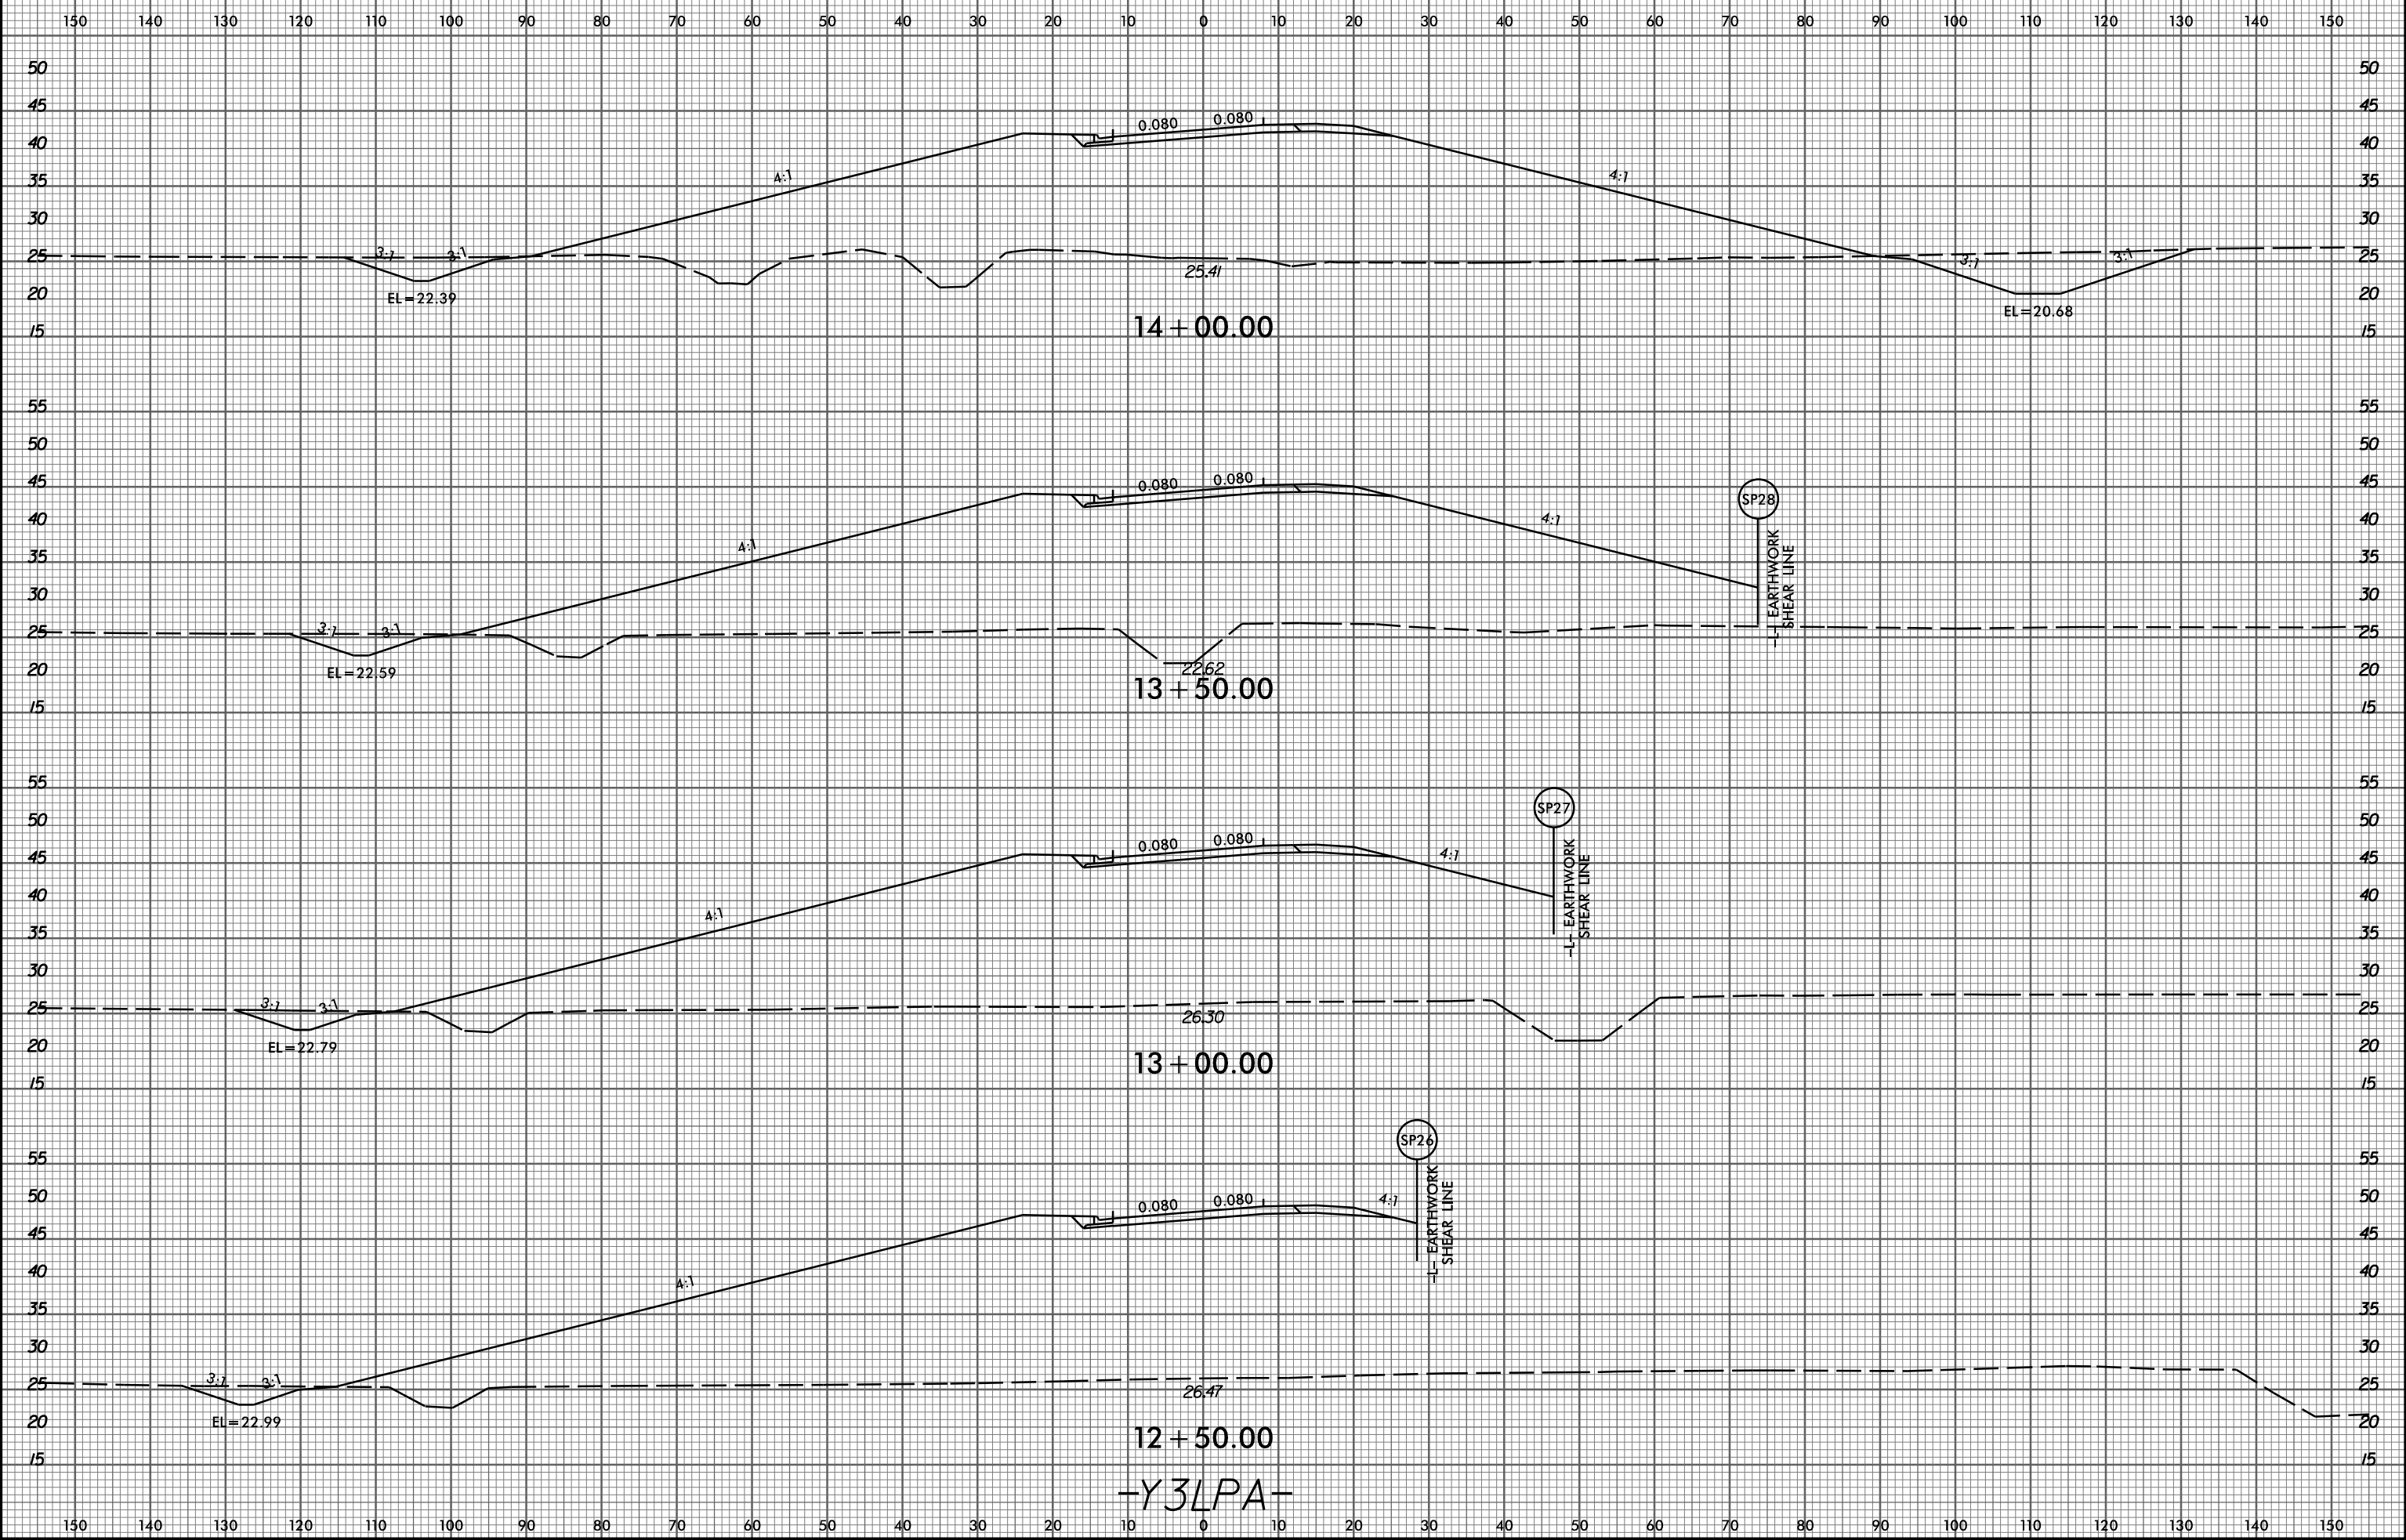

2/9/2015 P:\3522-01_Cadd\R2514D_Roadway\XSC\R2514D_Rdy_xp1_y3lpa.dgn