


8/23/99

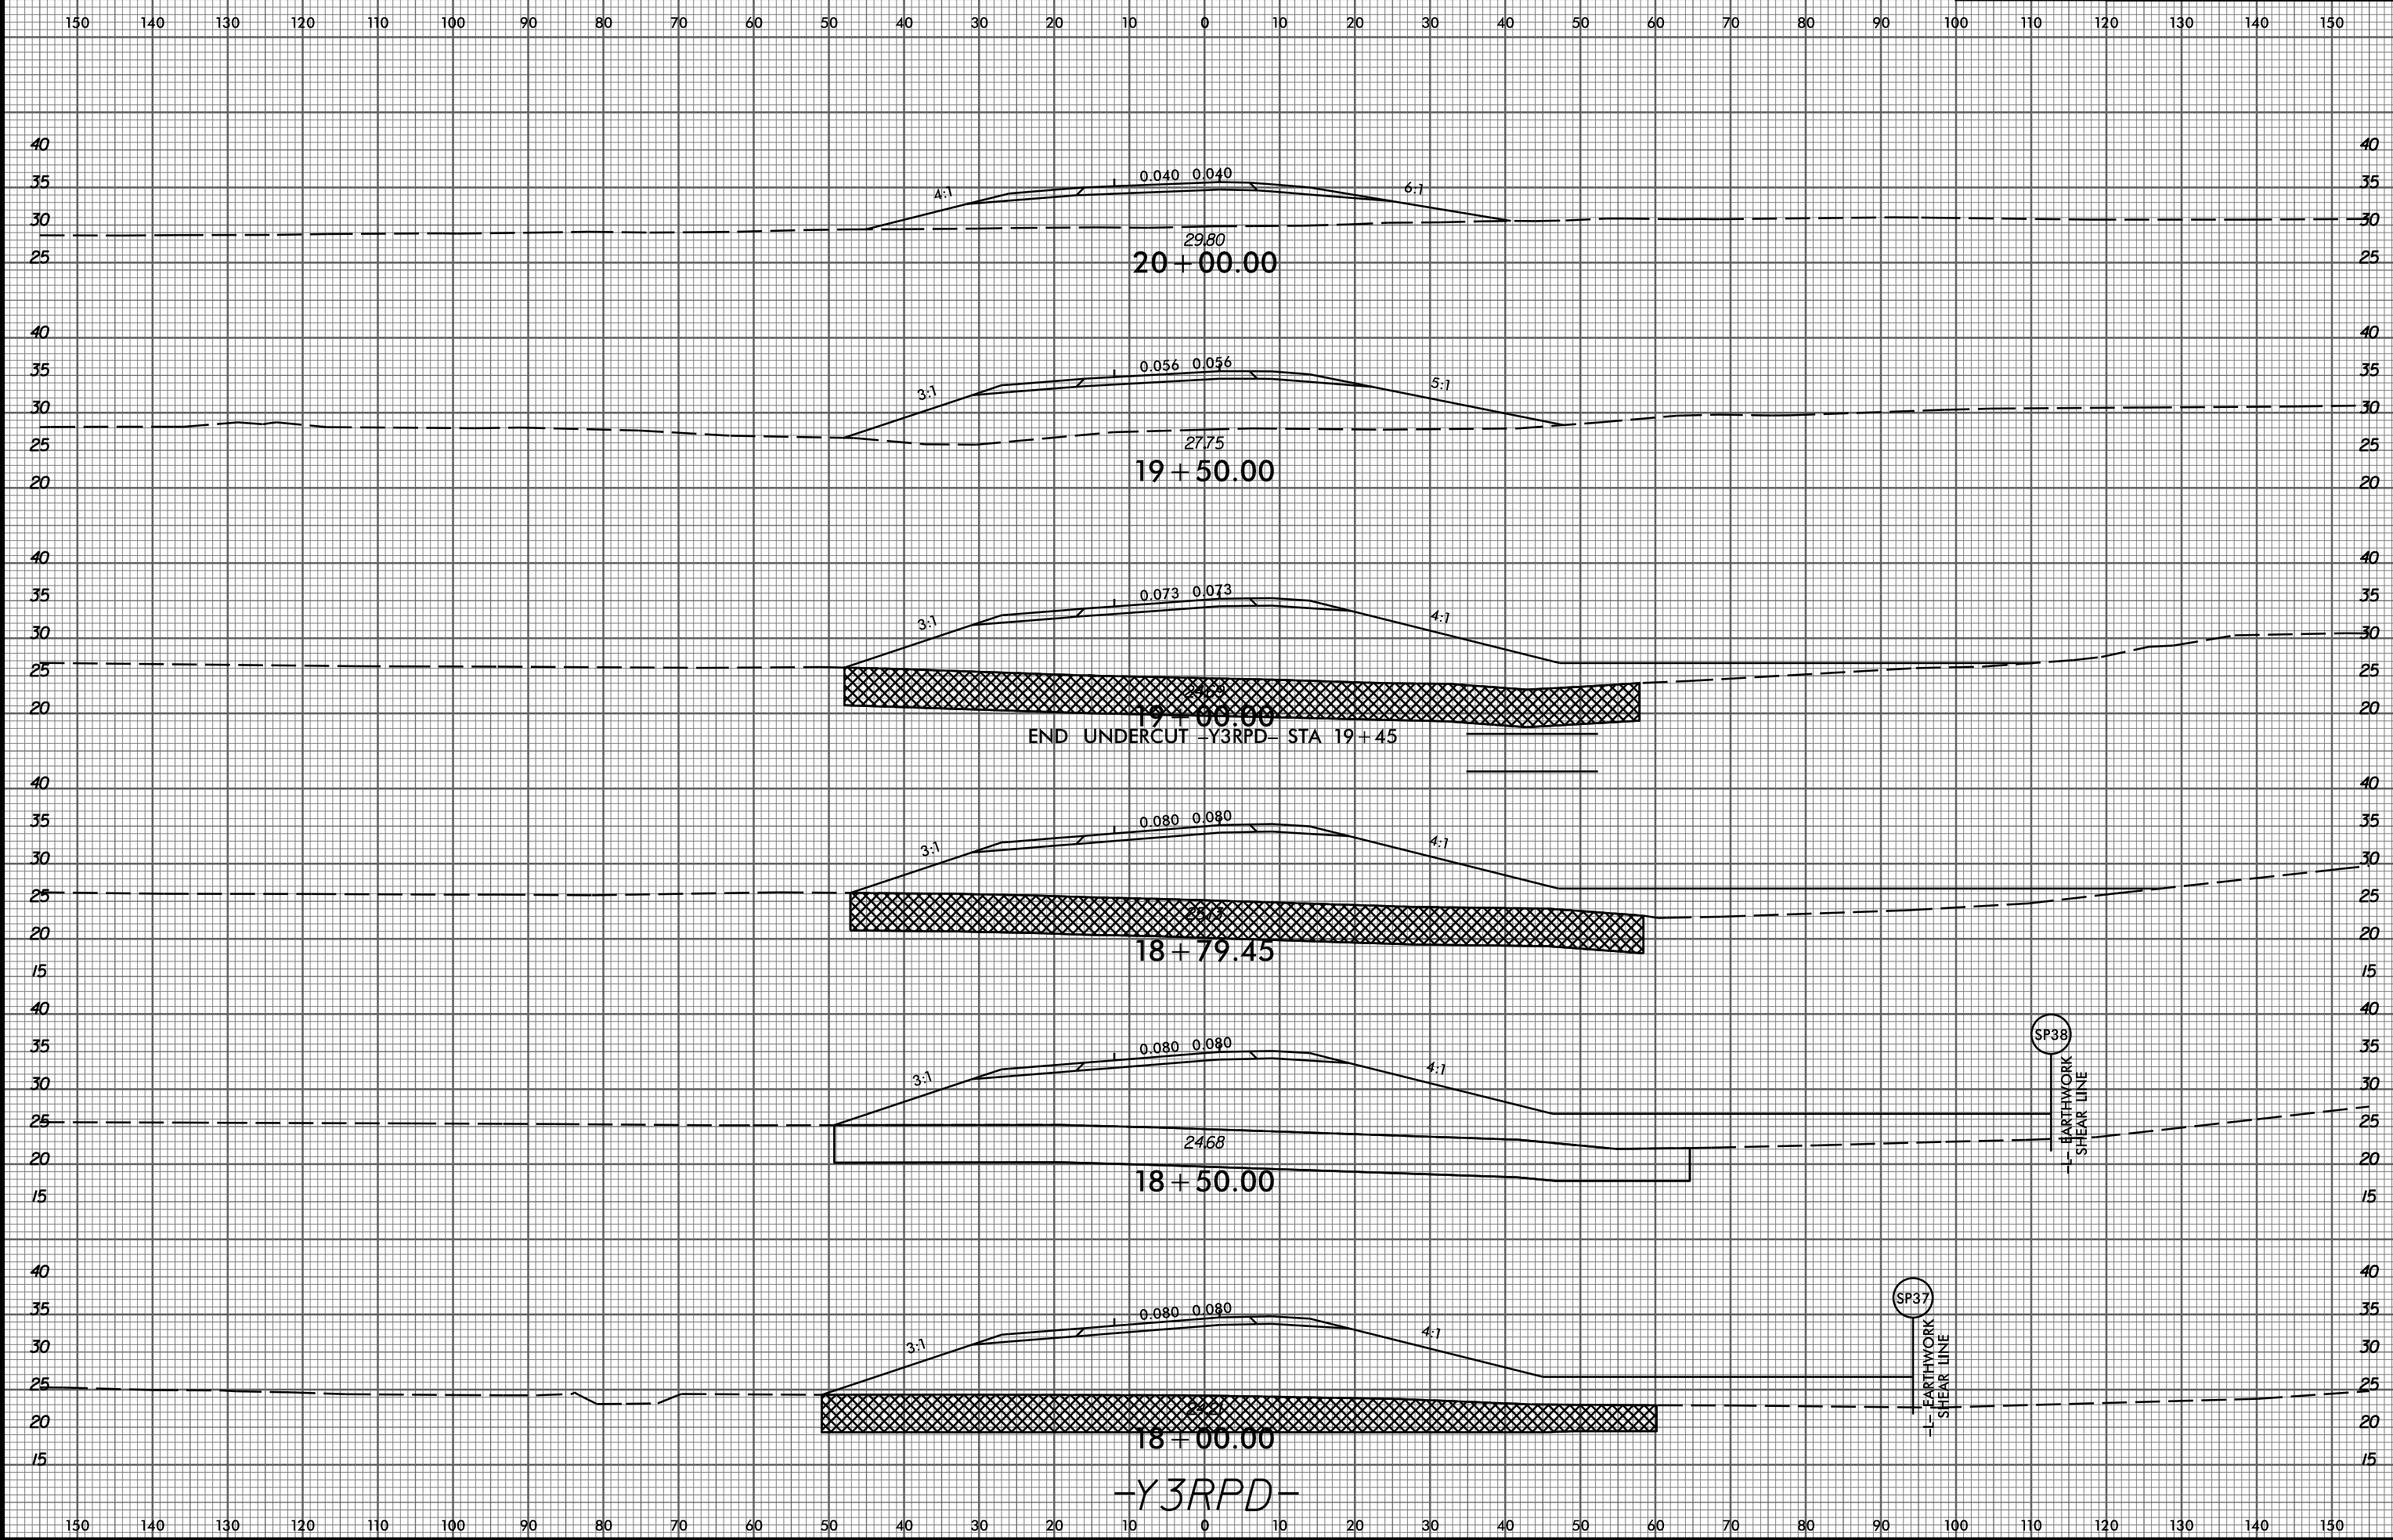

PROJ. REFERENCE NO.  
R-2514D

SHEET NO.  
X-165



2/9/2015  
P:\3522-01\_Cadd\R2514D\_Roadway\XSC\R2514D\_Rdy\_xp1\_y3rpd.dgn  
gmedlin