


8/23/99



PROJ. REFERENCE NO. R-2514D SHEET NO. X-177

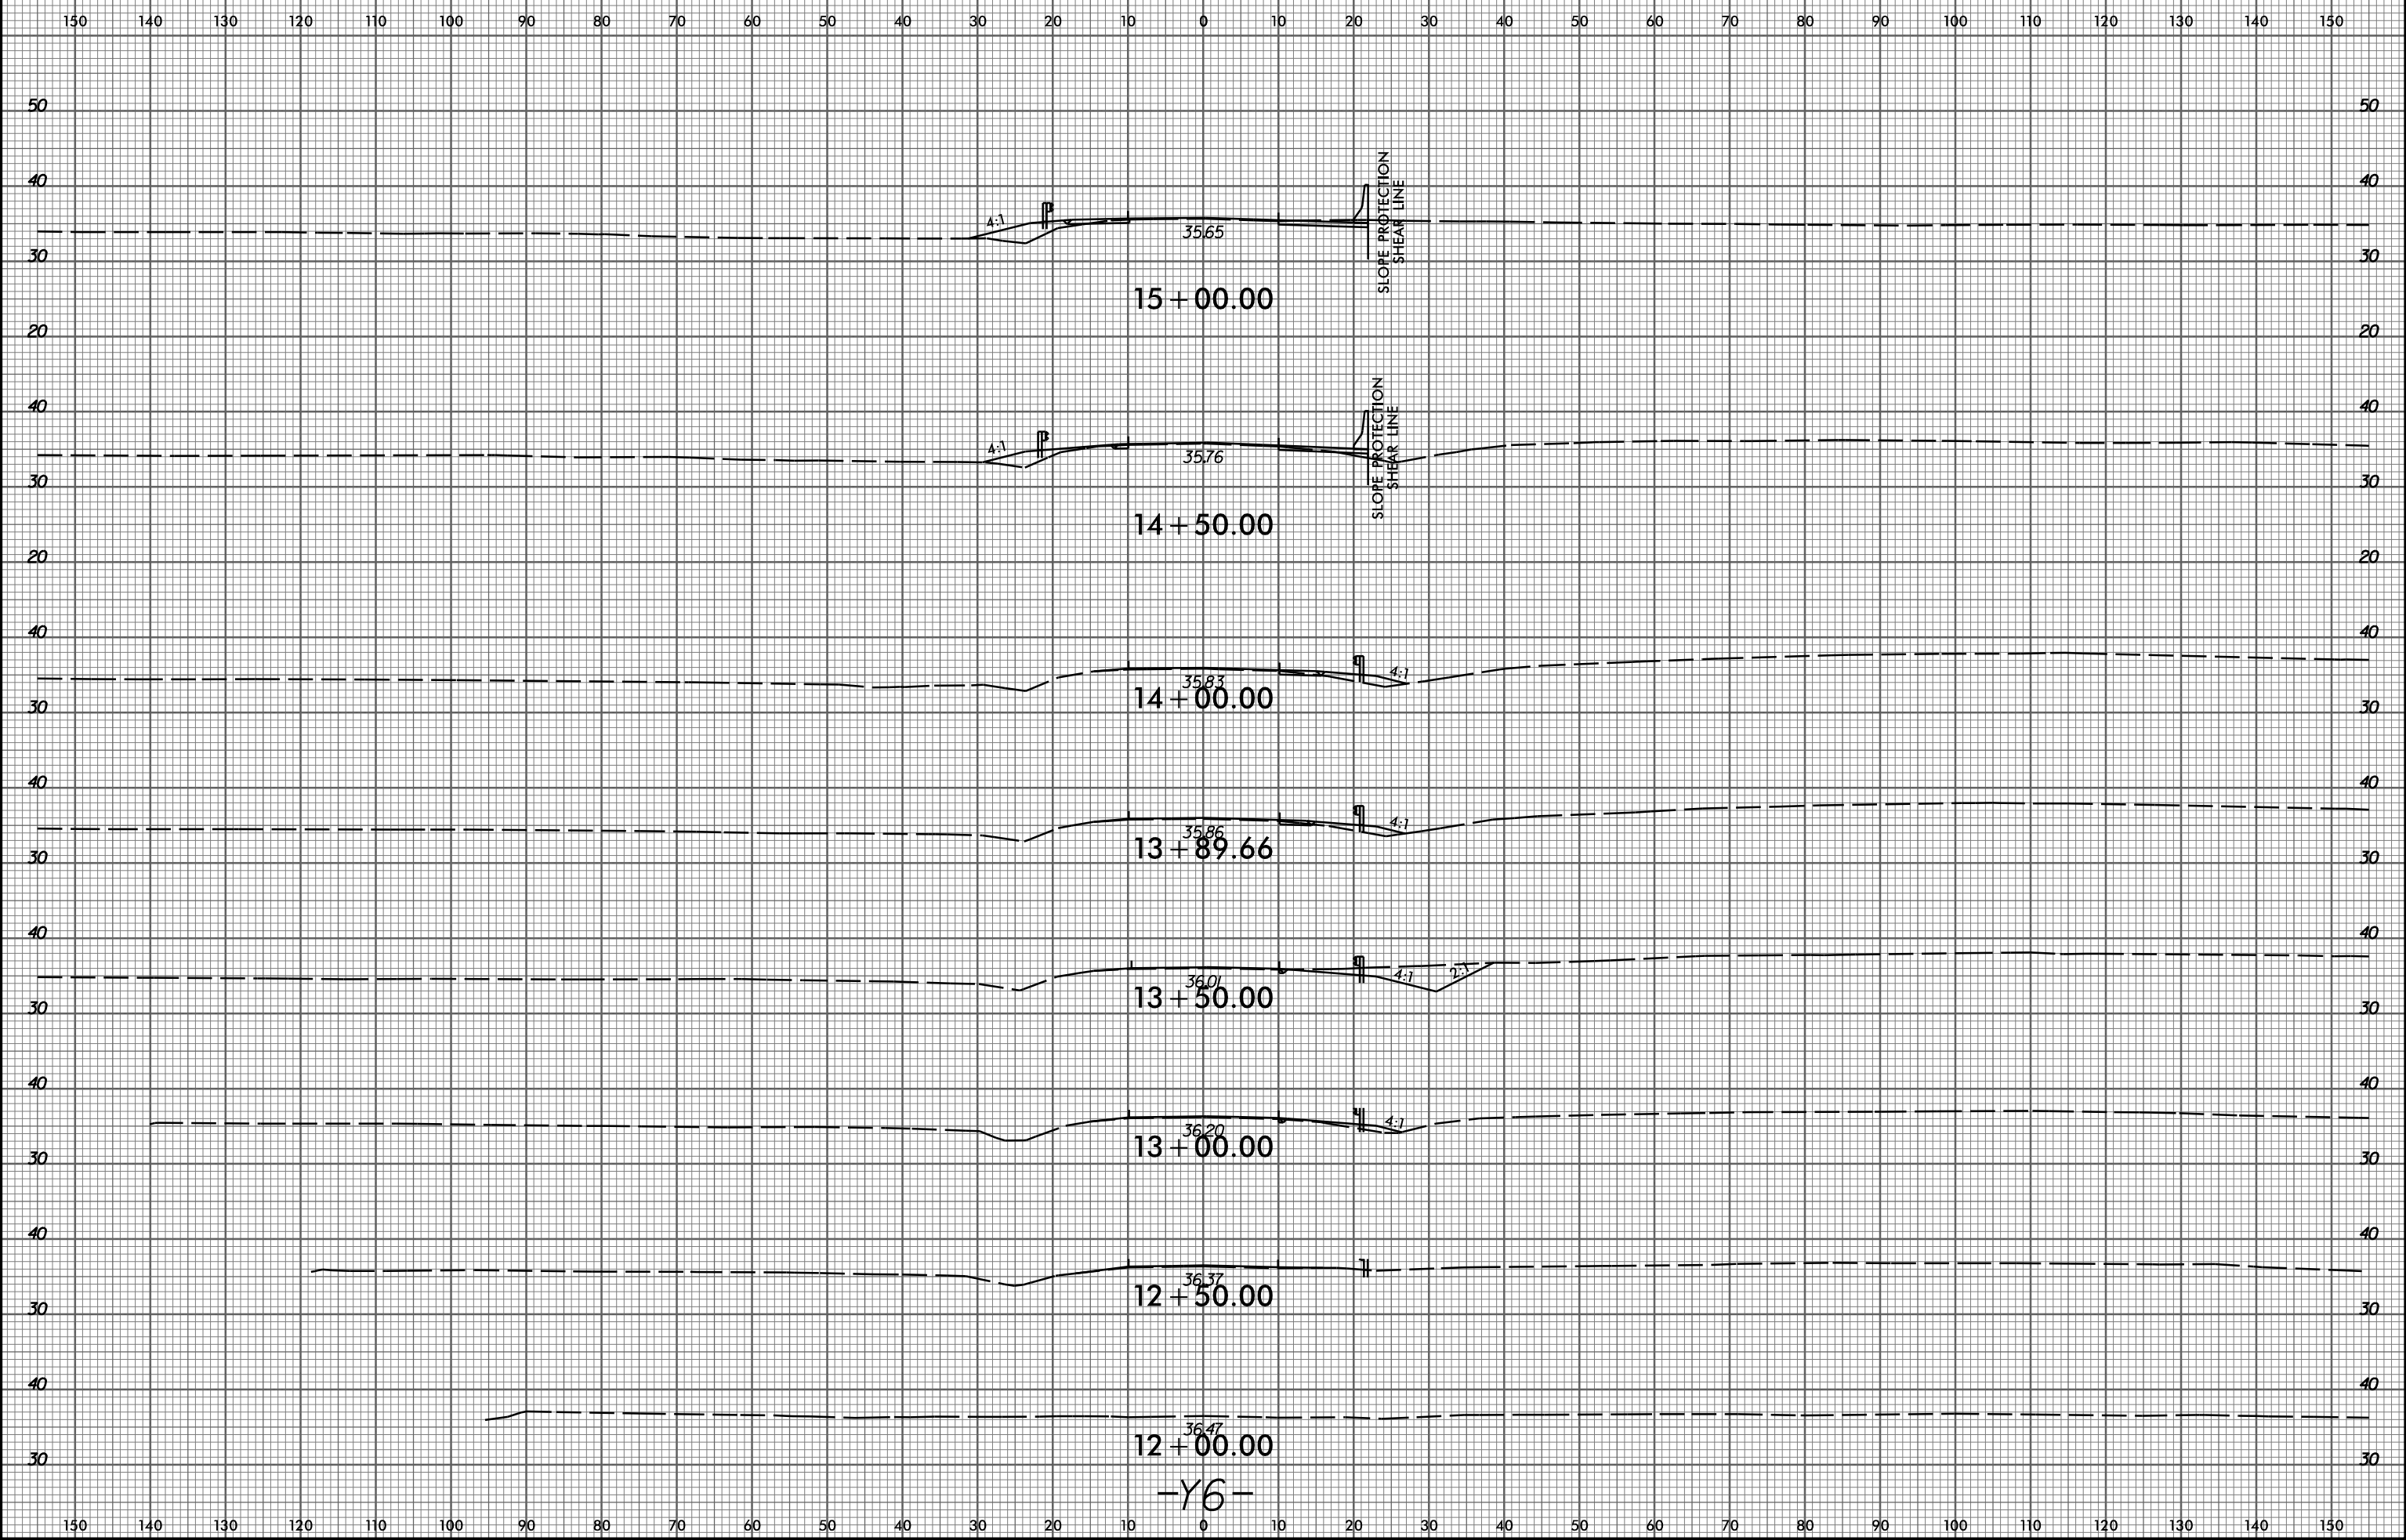

2/9/2015 P:\3522-01_Cadd\R2514D_Roadway\XSC\R2514D_Rdy_xp1_y6.dgn gmedltn

-Y6-