


8/23/99

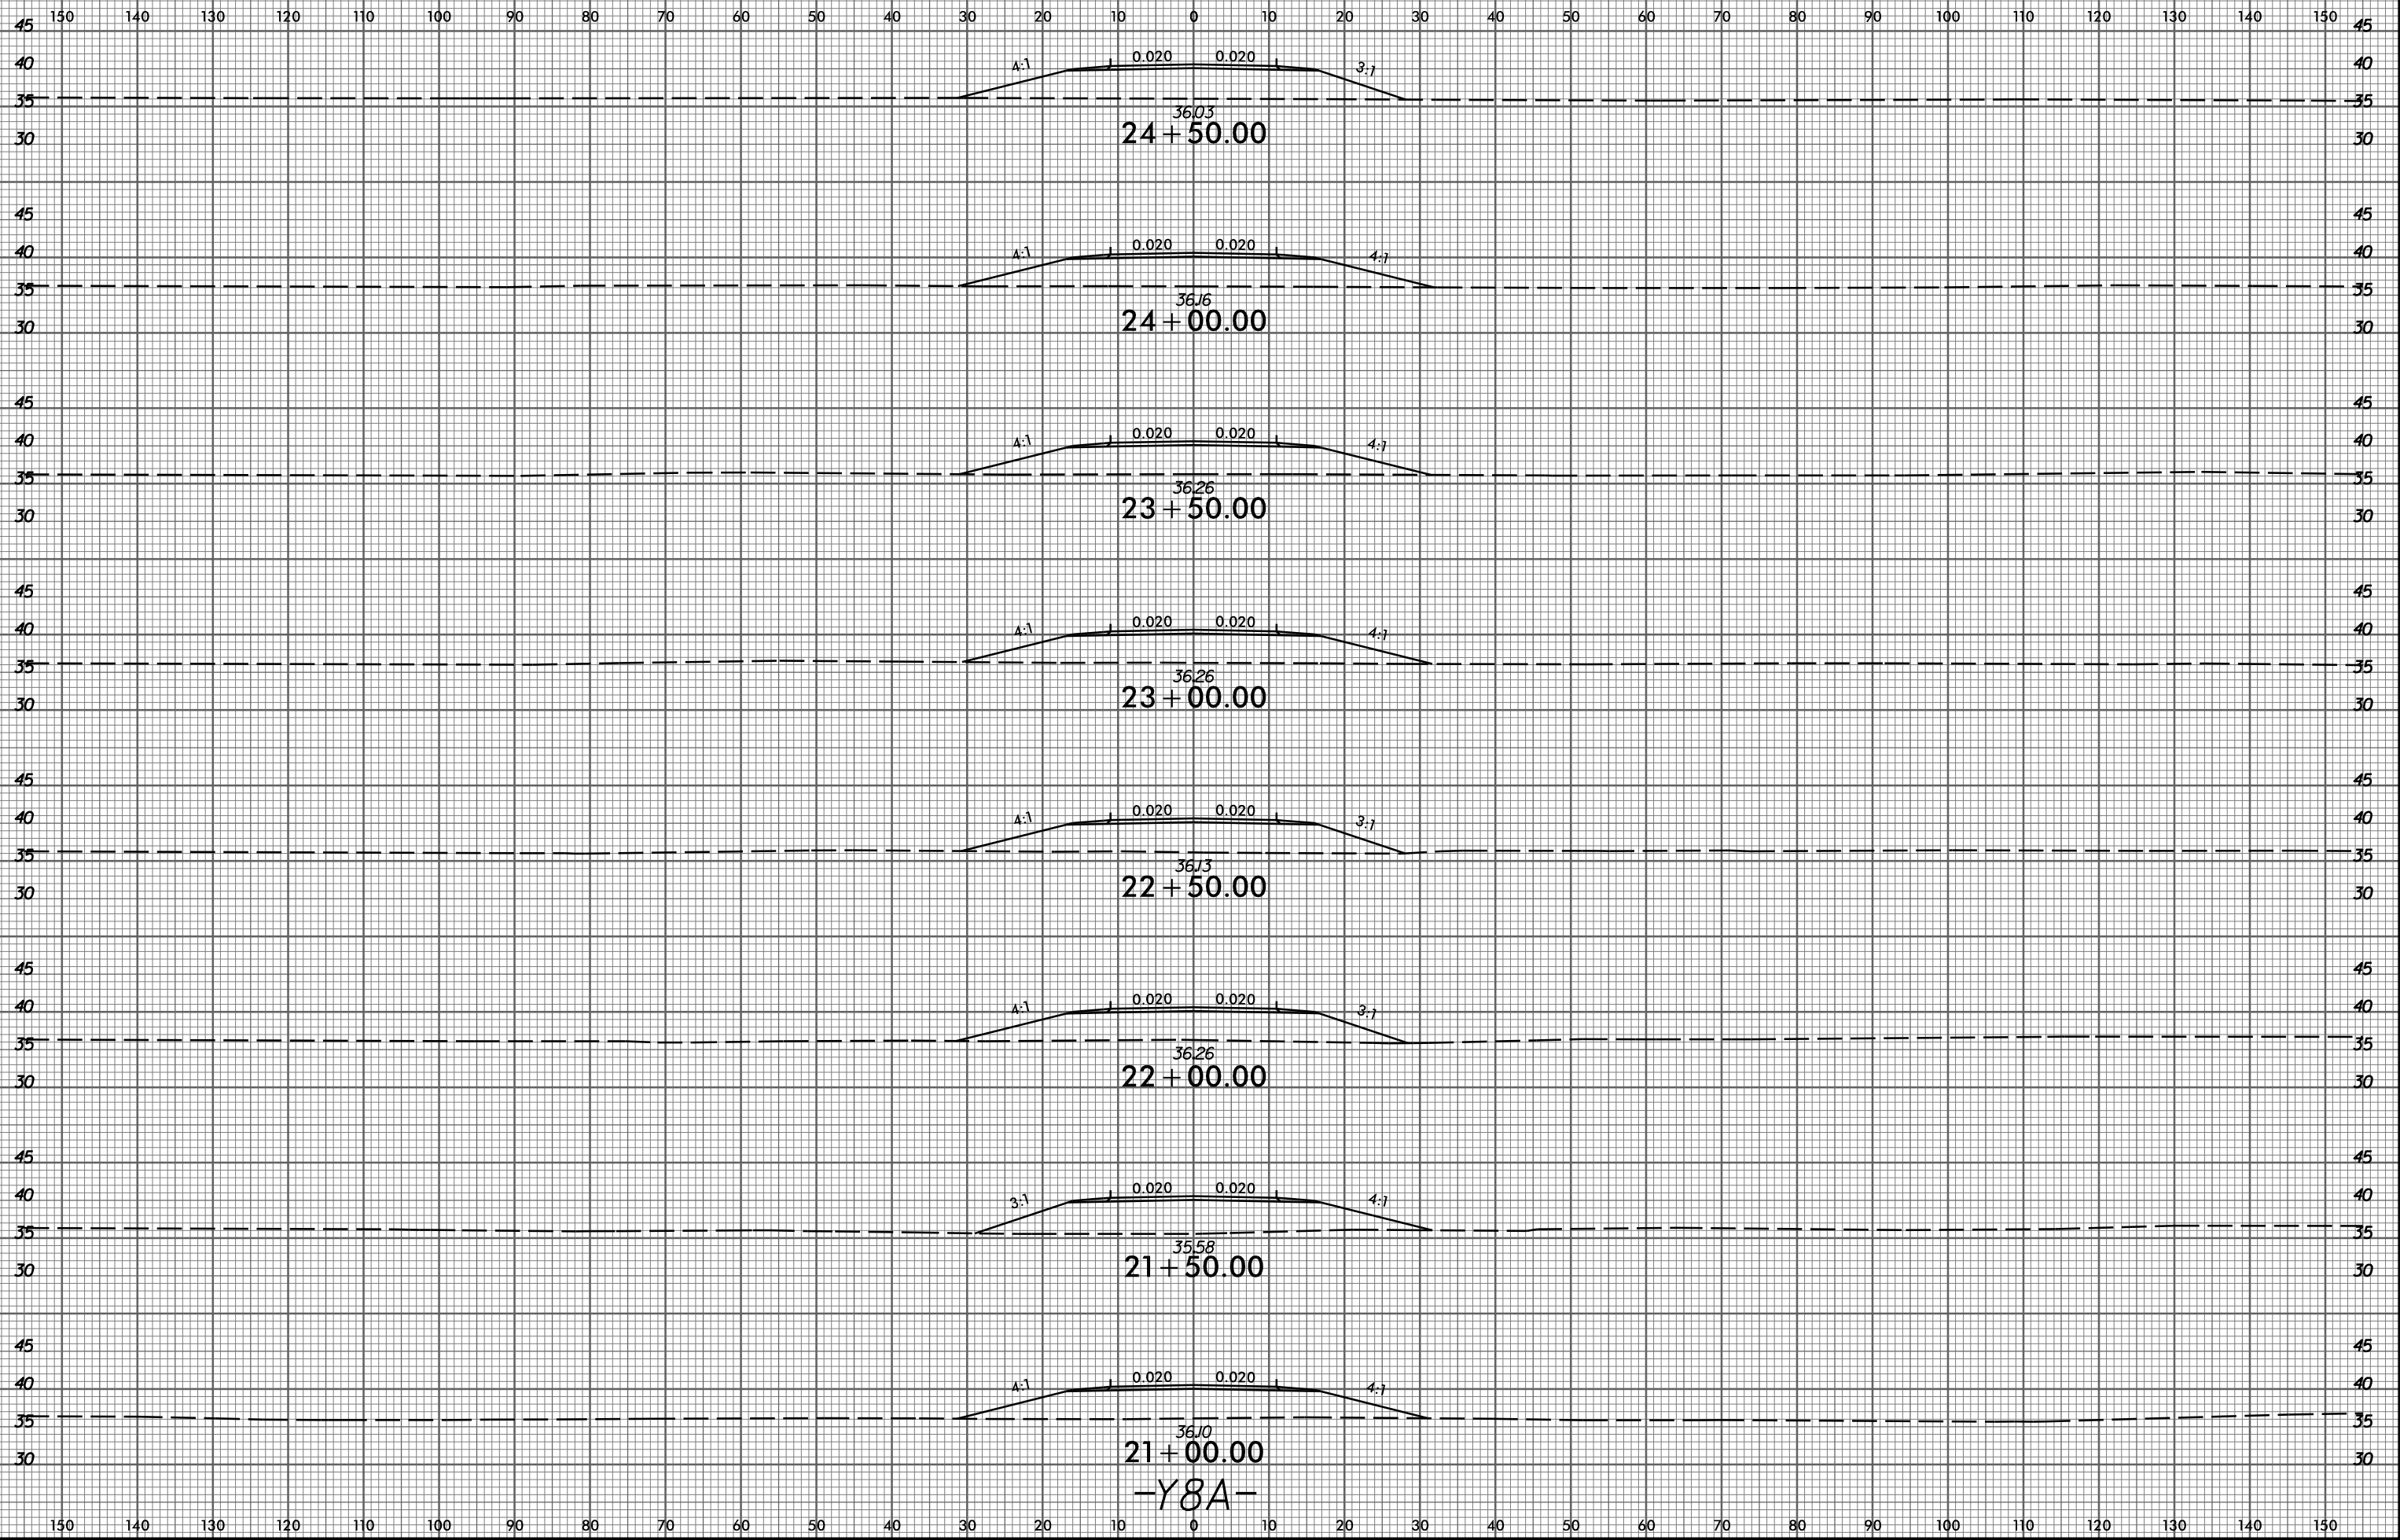

-Y8A-

2/9/2015 P:\3522-01_Cadd\R2514D_Roadway\XSC\R2514D1_Rdy_xpl_y8a.dgn gmedltn