


8/23/99

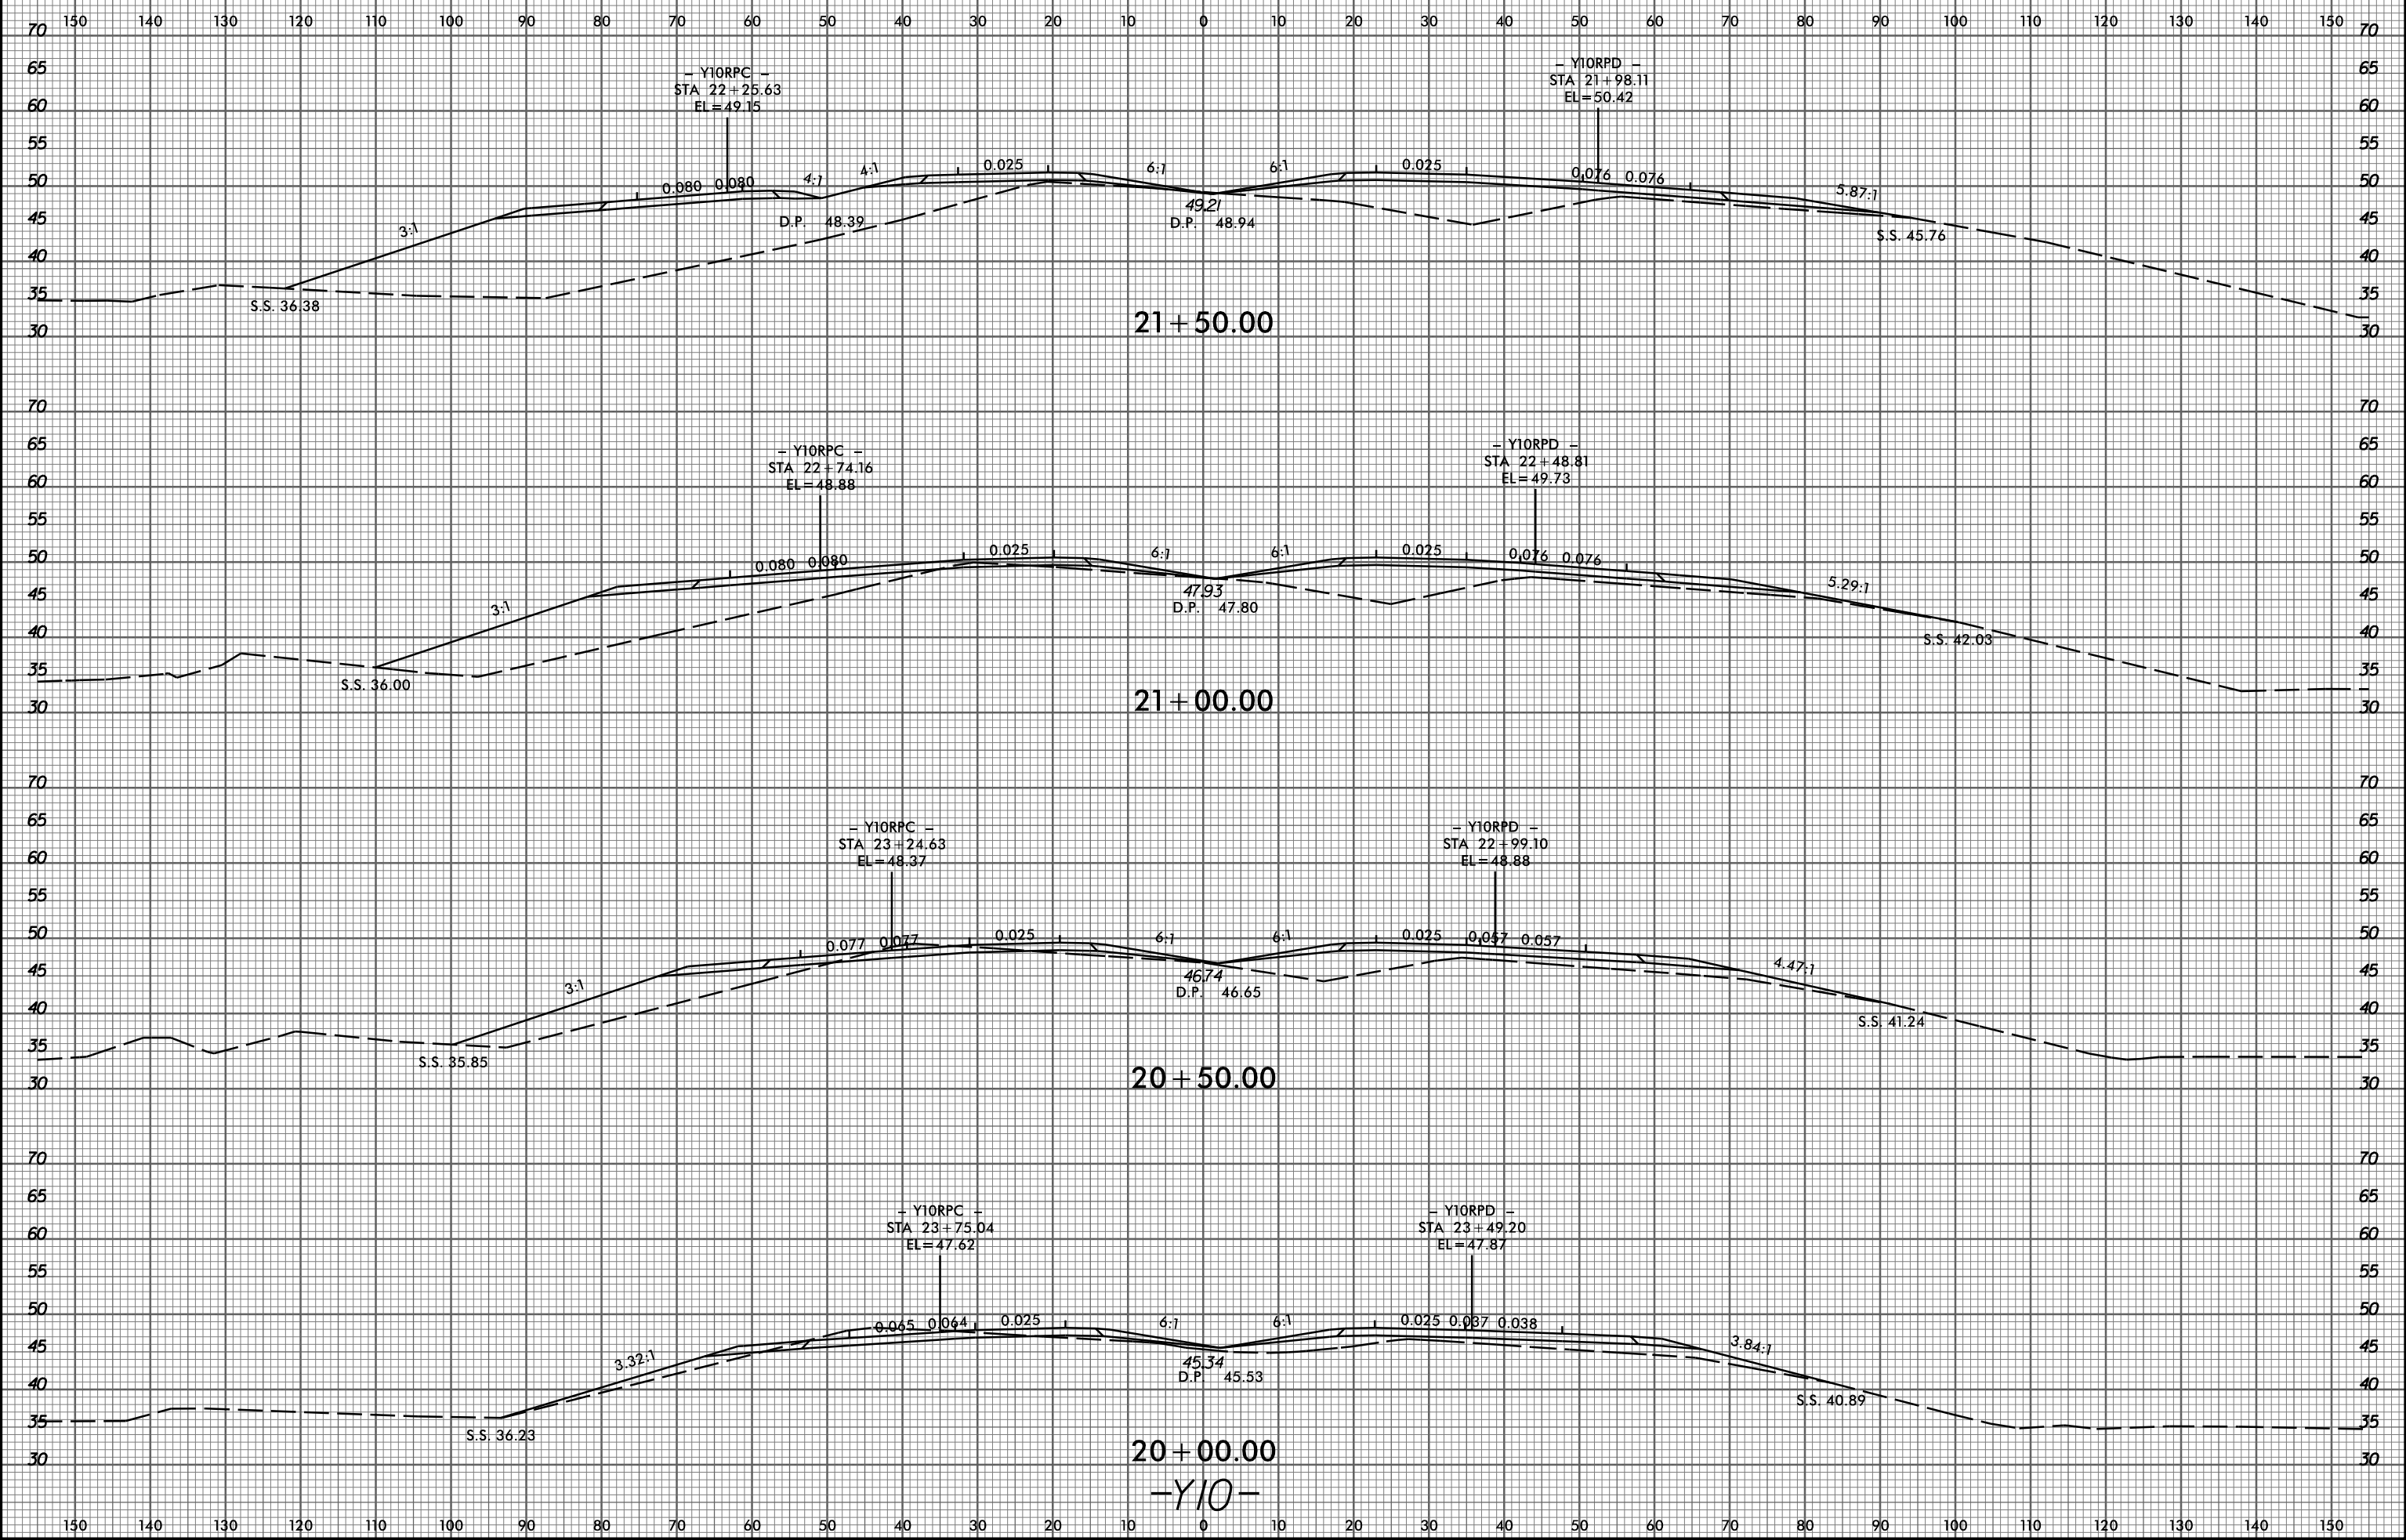

2/9/2005
P:\3522-01_Cadd\R2514D_Roadway\XSC\R2514D_Rdy_xp1.plt\0.dgn