


8/23/99

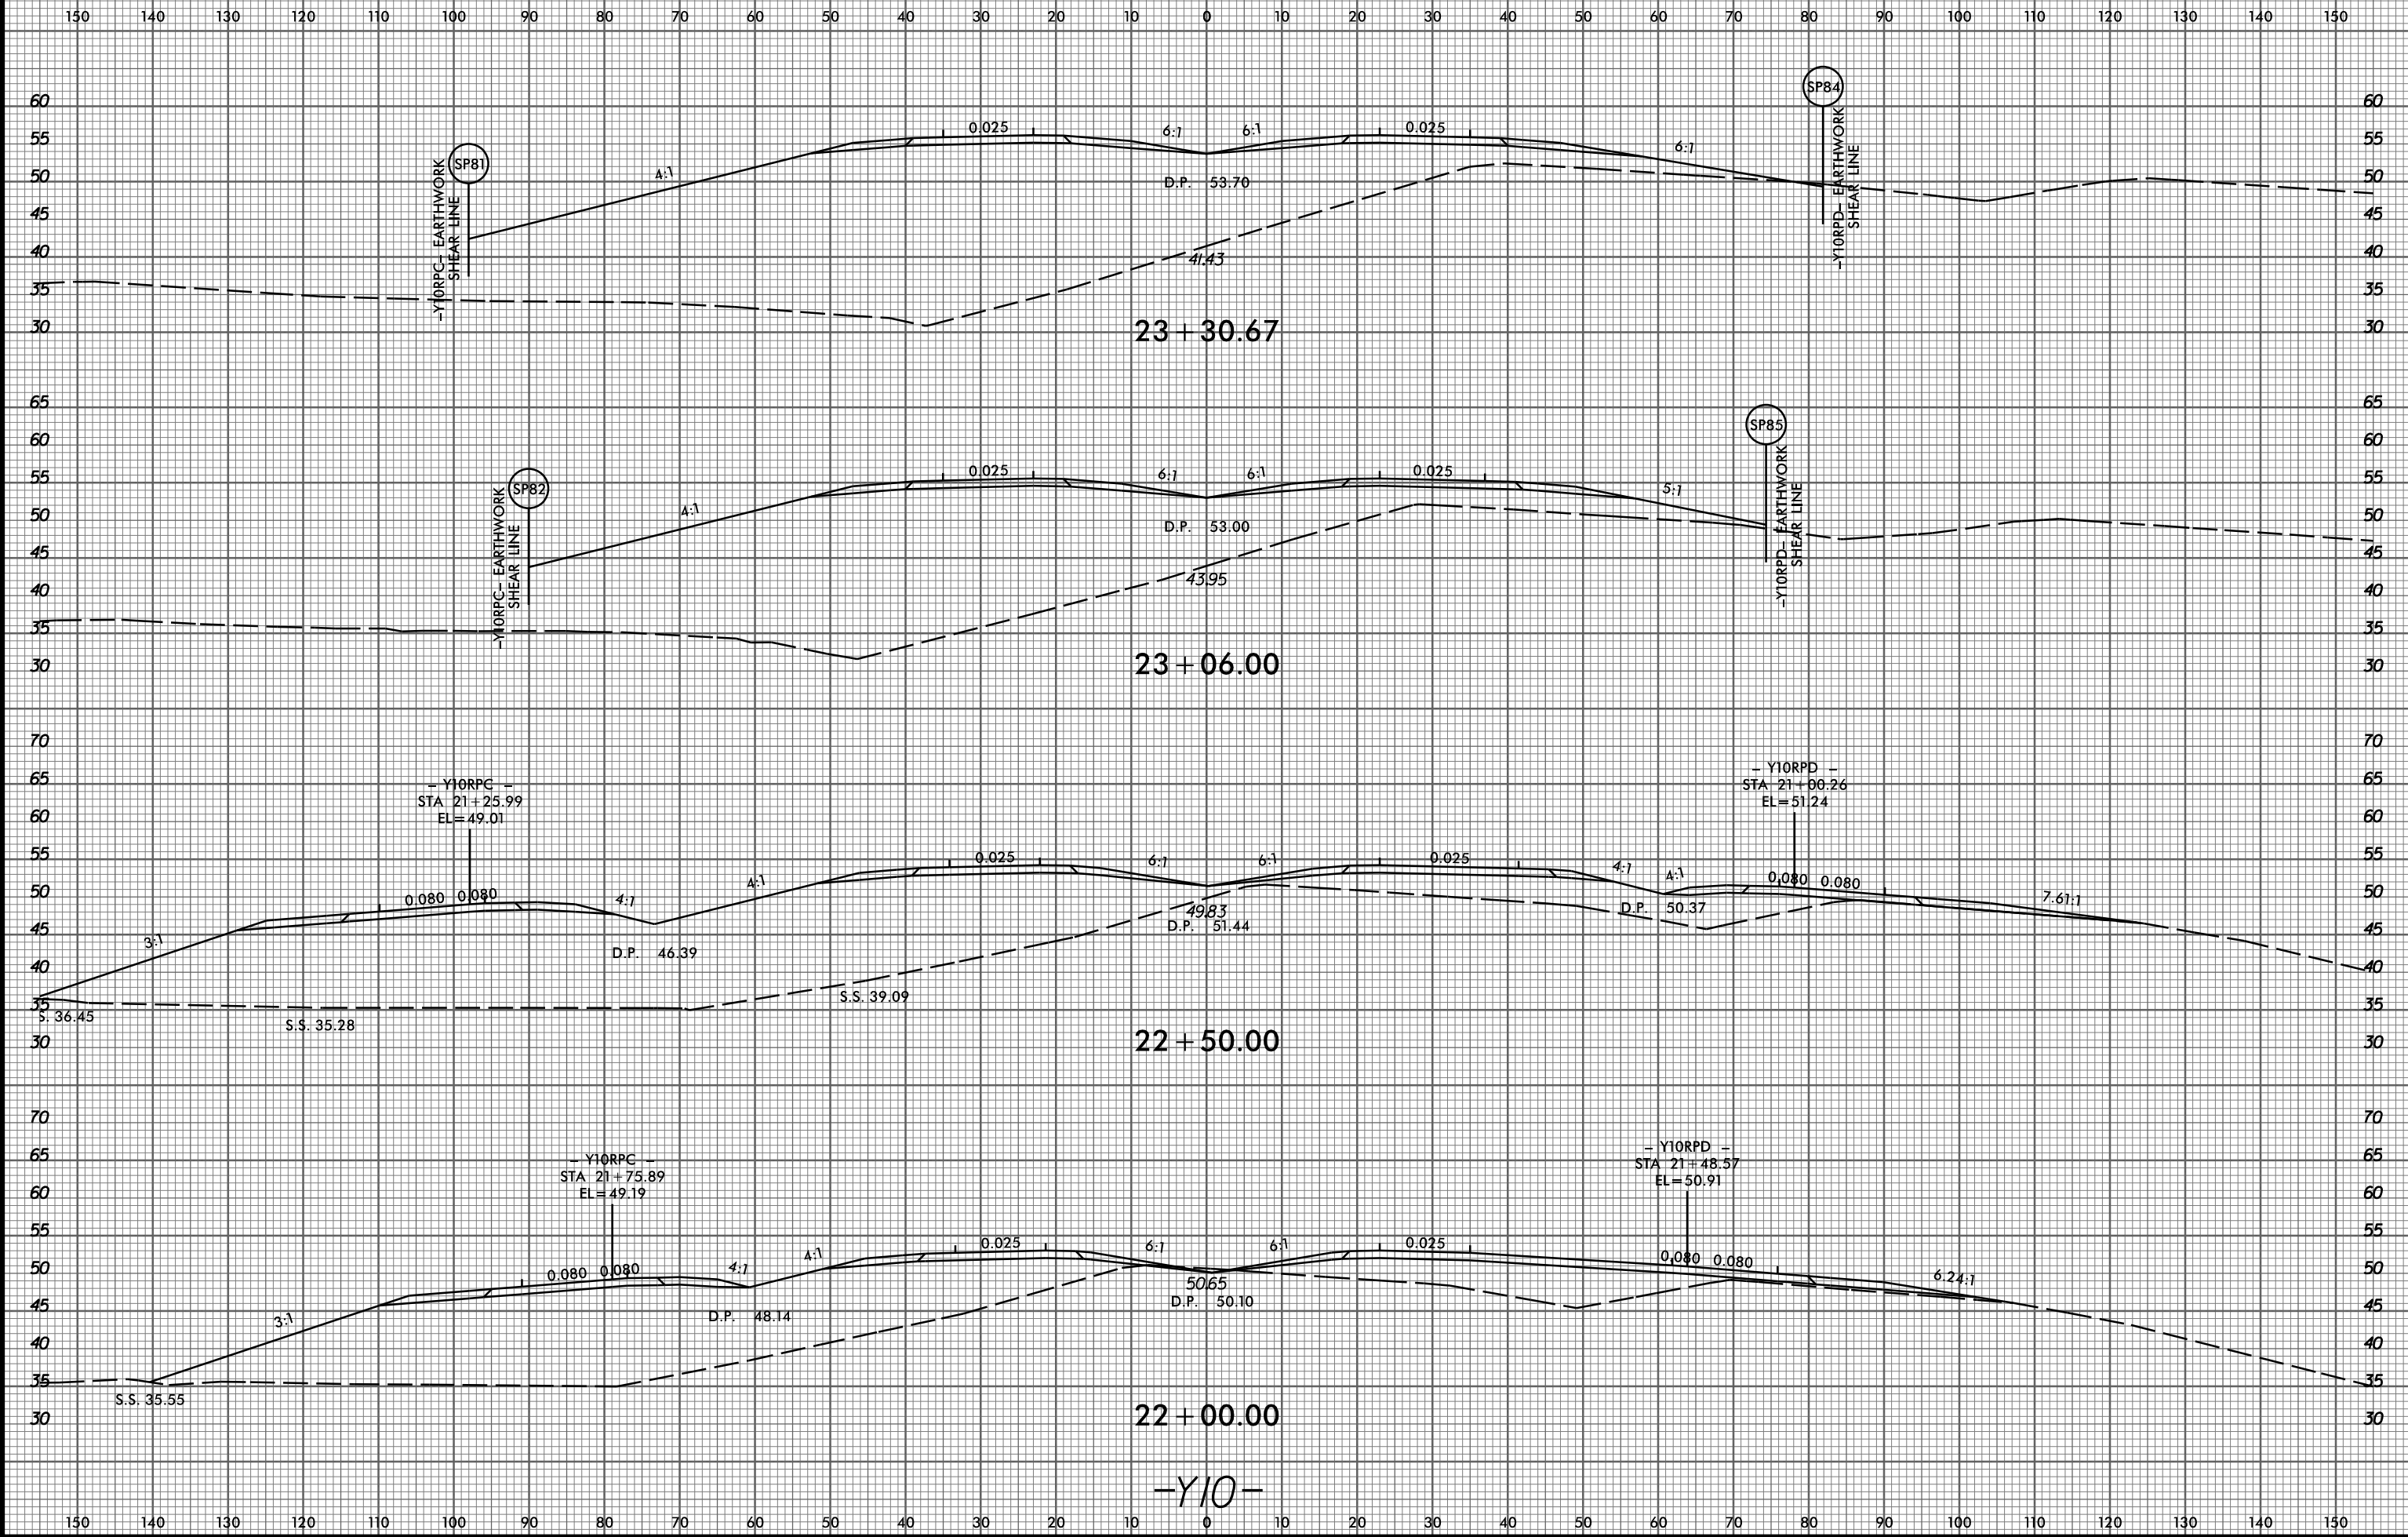

PROJ. REFERENCE NO.
R-2514D

SHEET NO.
X-201



2/9/2015
P:\3522-01_Cadd\R2514D_Roadway\XSC\R2514D_Rdy_xp1.plt\0.dgn