


8/23/99

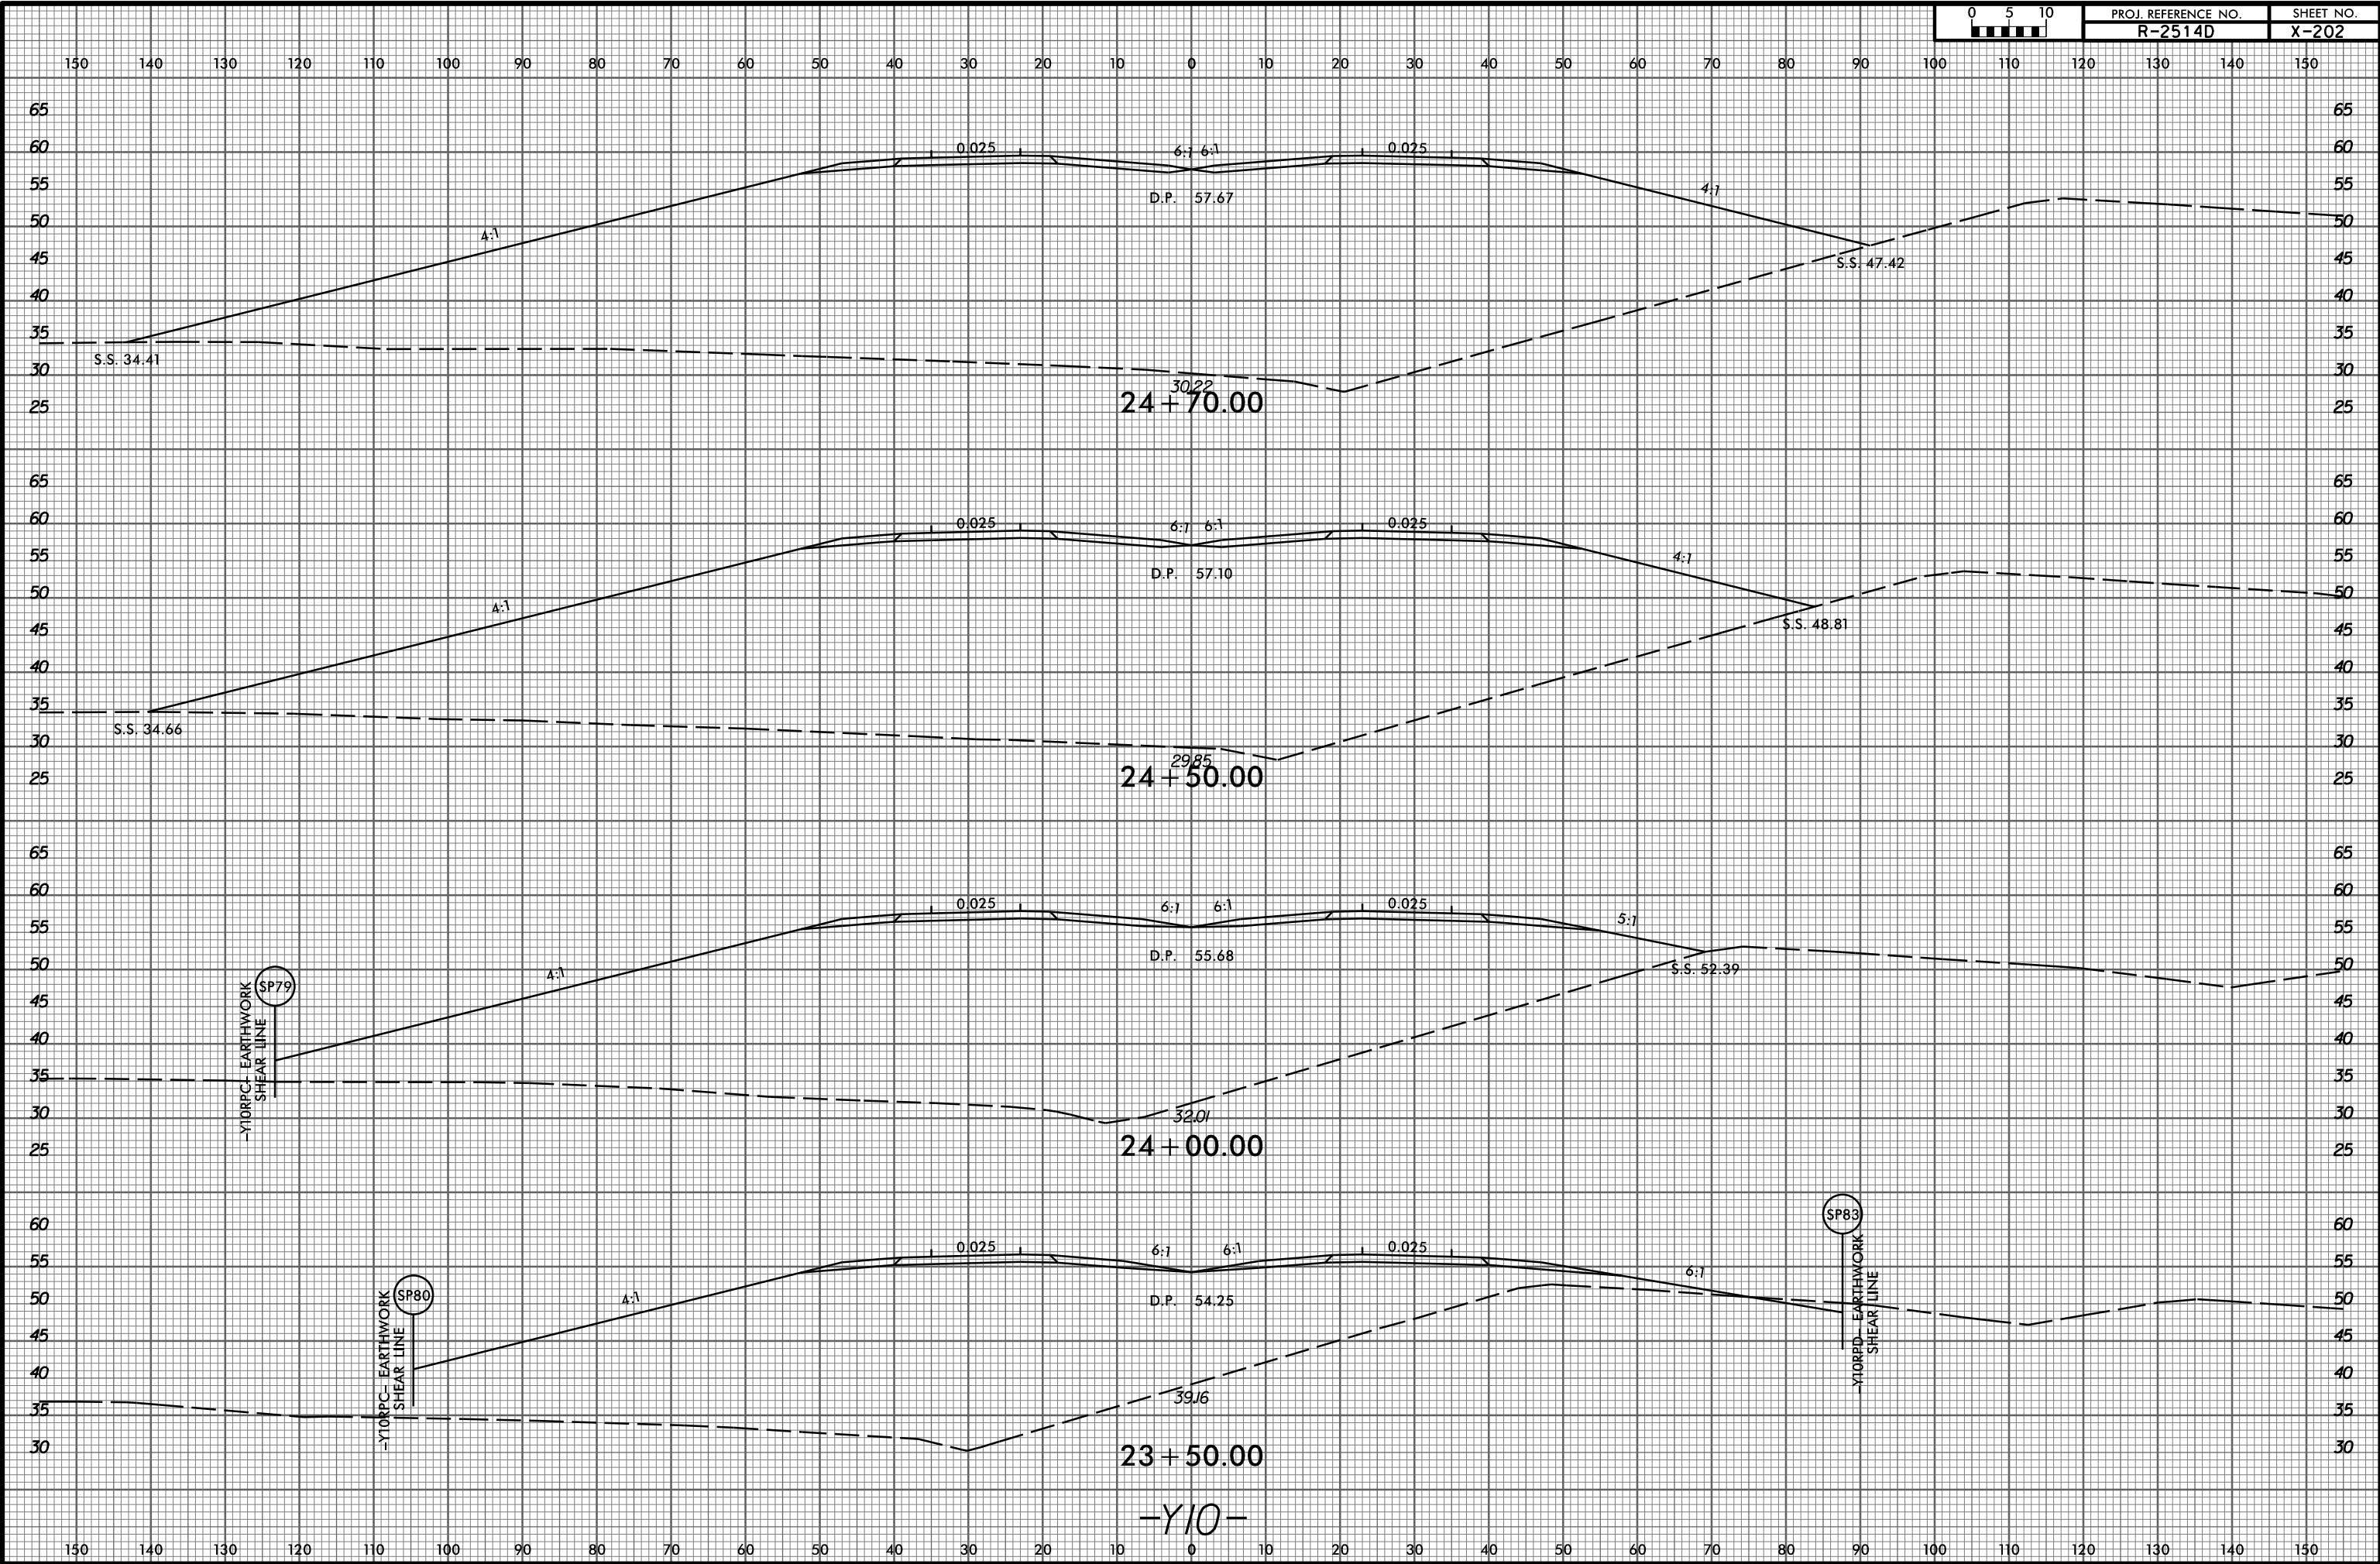

2/9/2015 P:\3522-01\_Cadd\R2514D\_Roadway\XSC\R2514D\_Rdy\_xp1.plt.dgn

-Y10-