


8/23/99



PROJ. REFERENCE NO. R-2514D SHEET NO. X-210

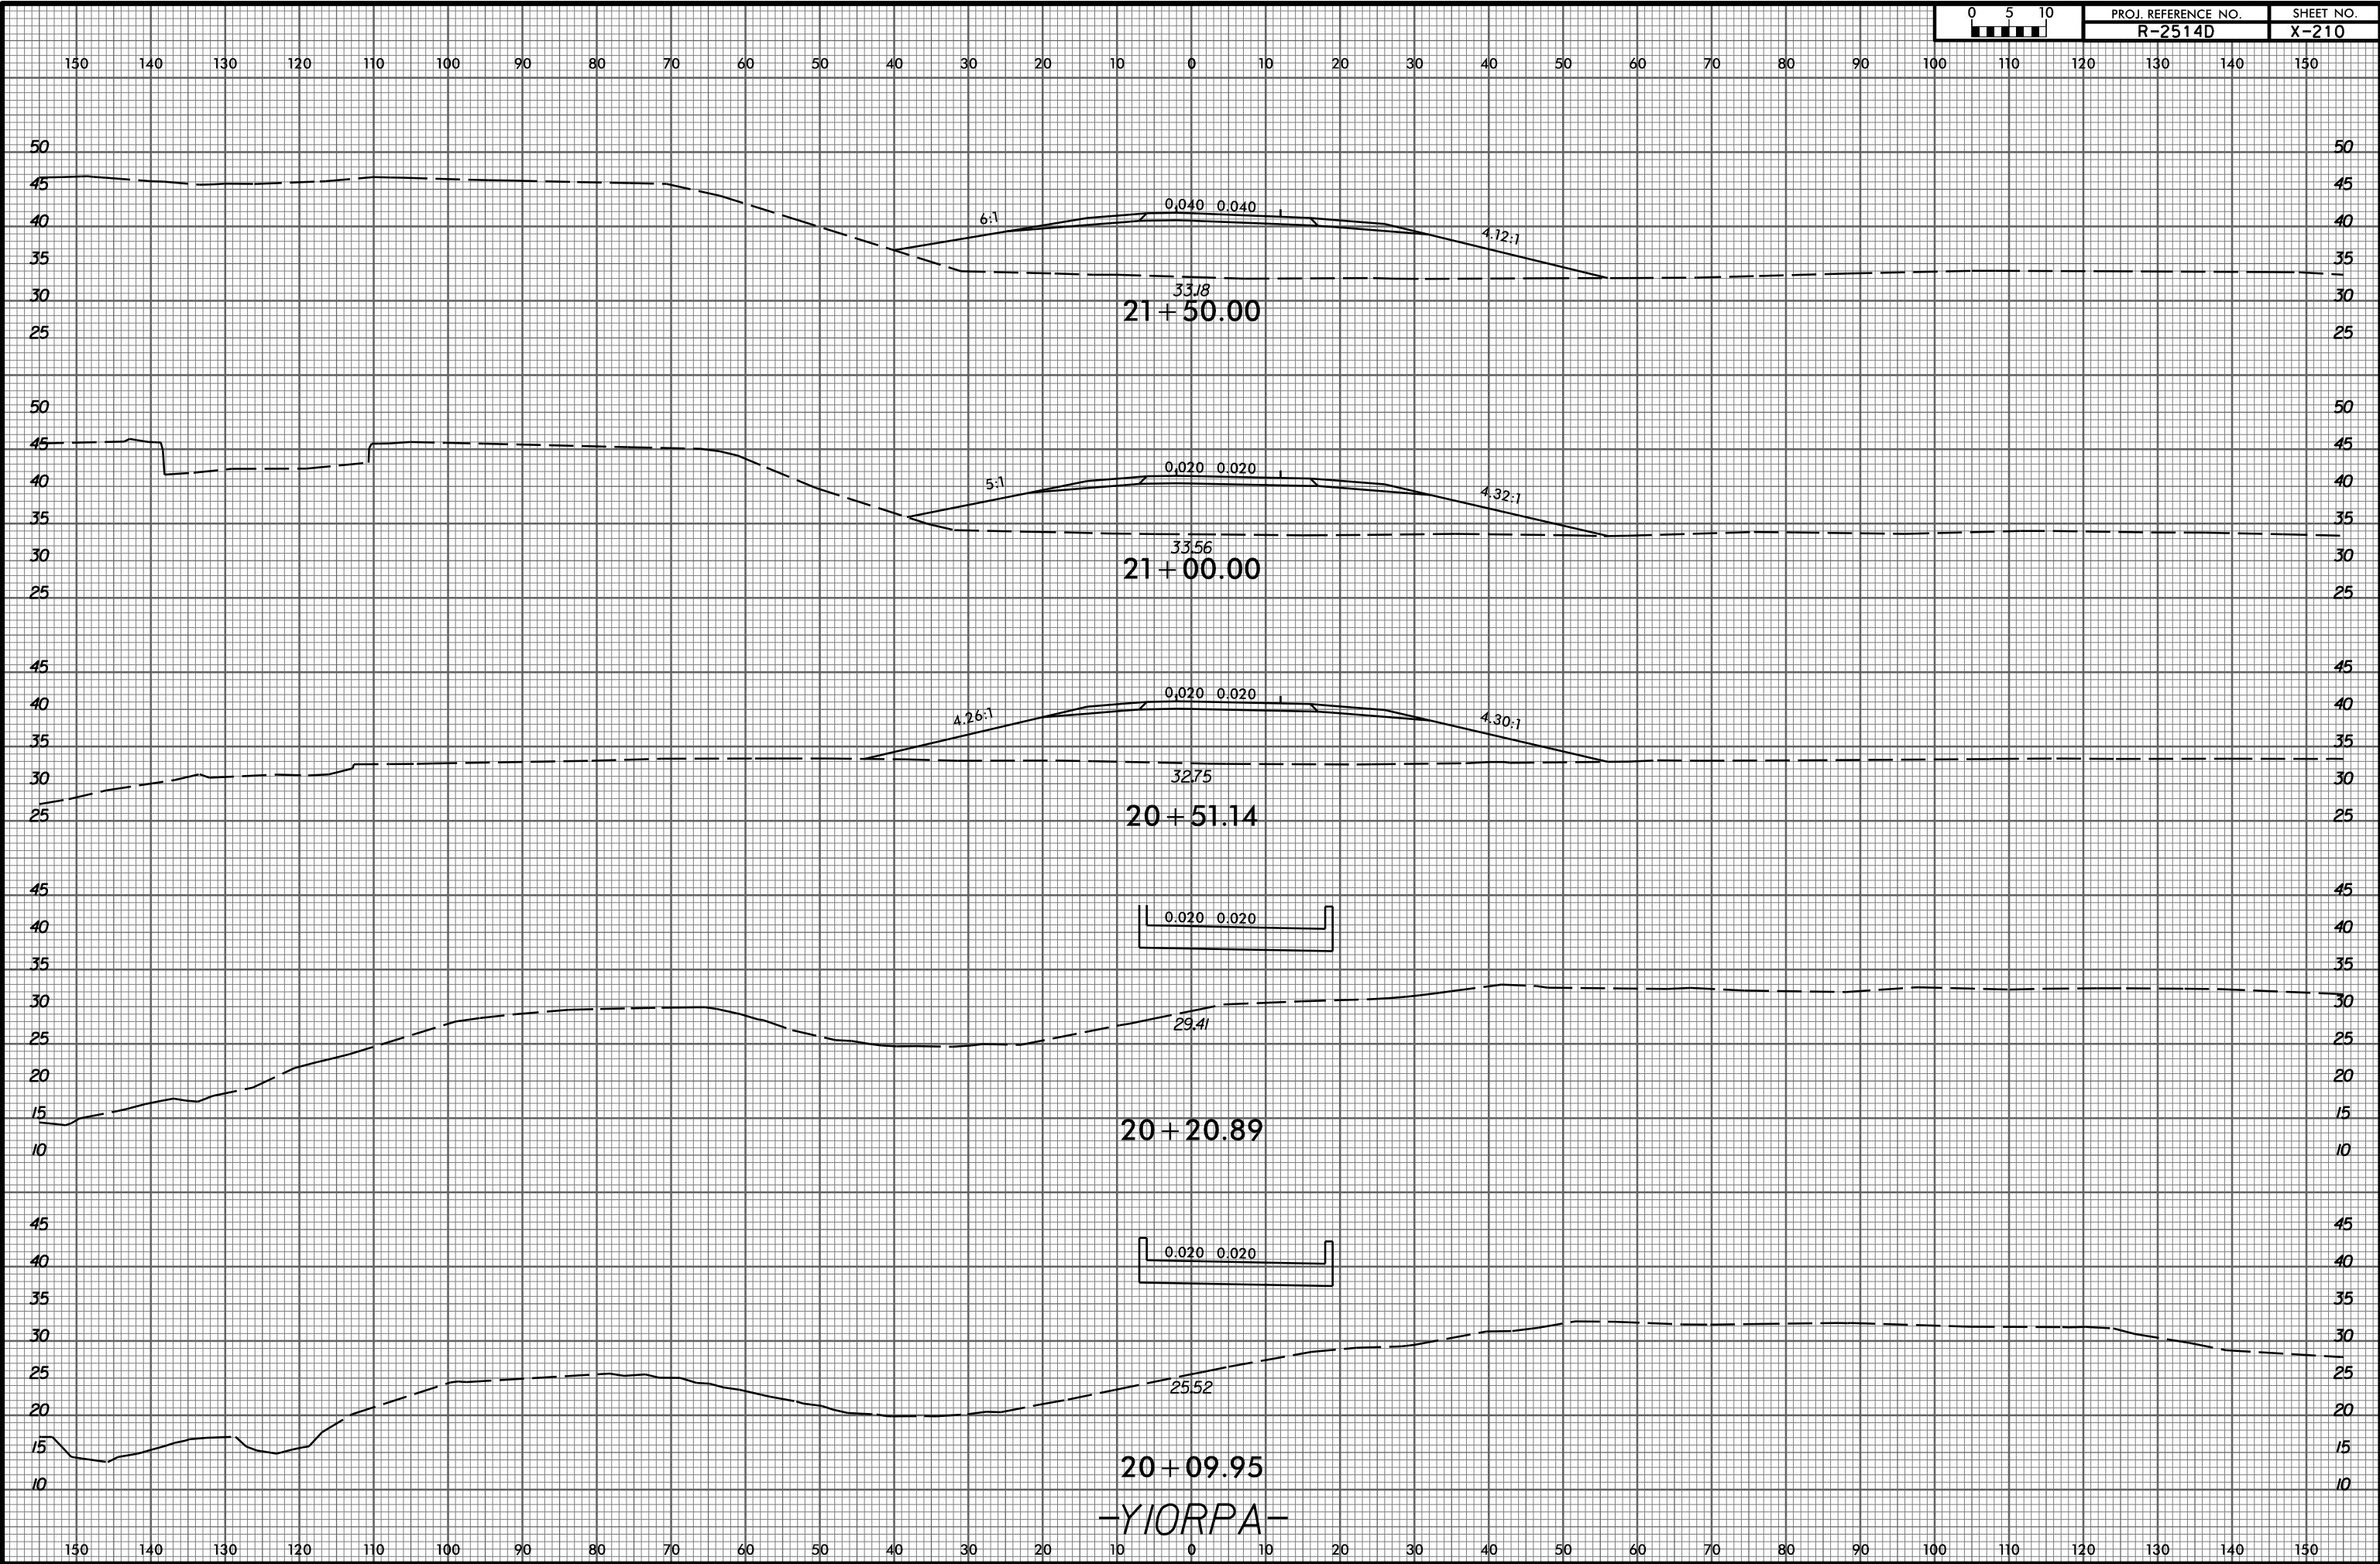

21+50.00



21+00.00

20+51.14

20+20.89

20+09.95

-YIORPA-

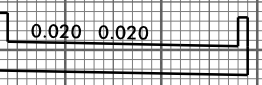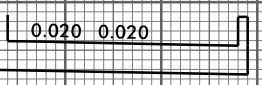

2/9/2015 P:\3522-01_Cadd\R2514D_Roadway\XSC\R2514D_Rdy_xpl_yj0r.psd.dgn gmedlin