


8/23/99



PROJ. REFERENCE NO.  
R-2514D

SHEET NO.  
X-214

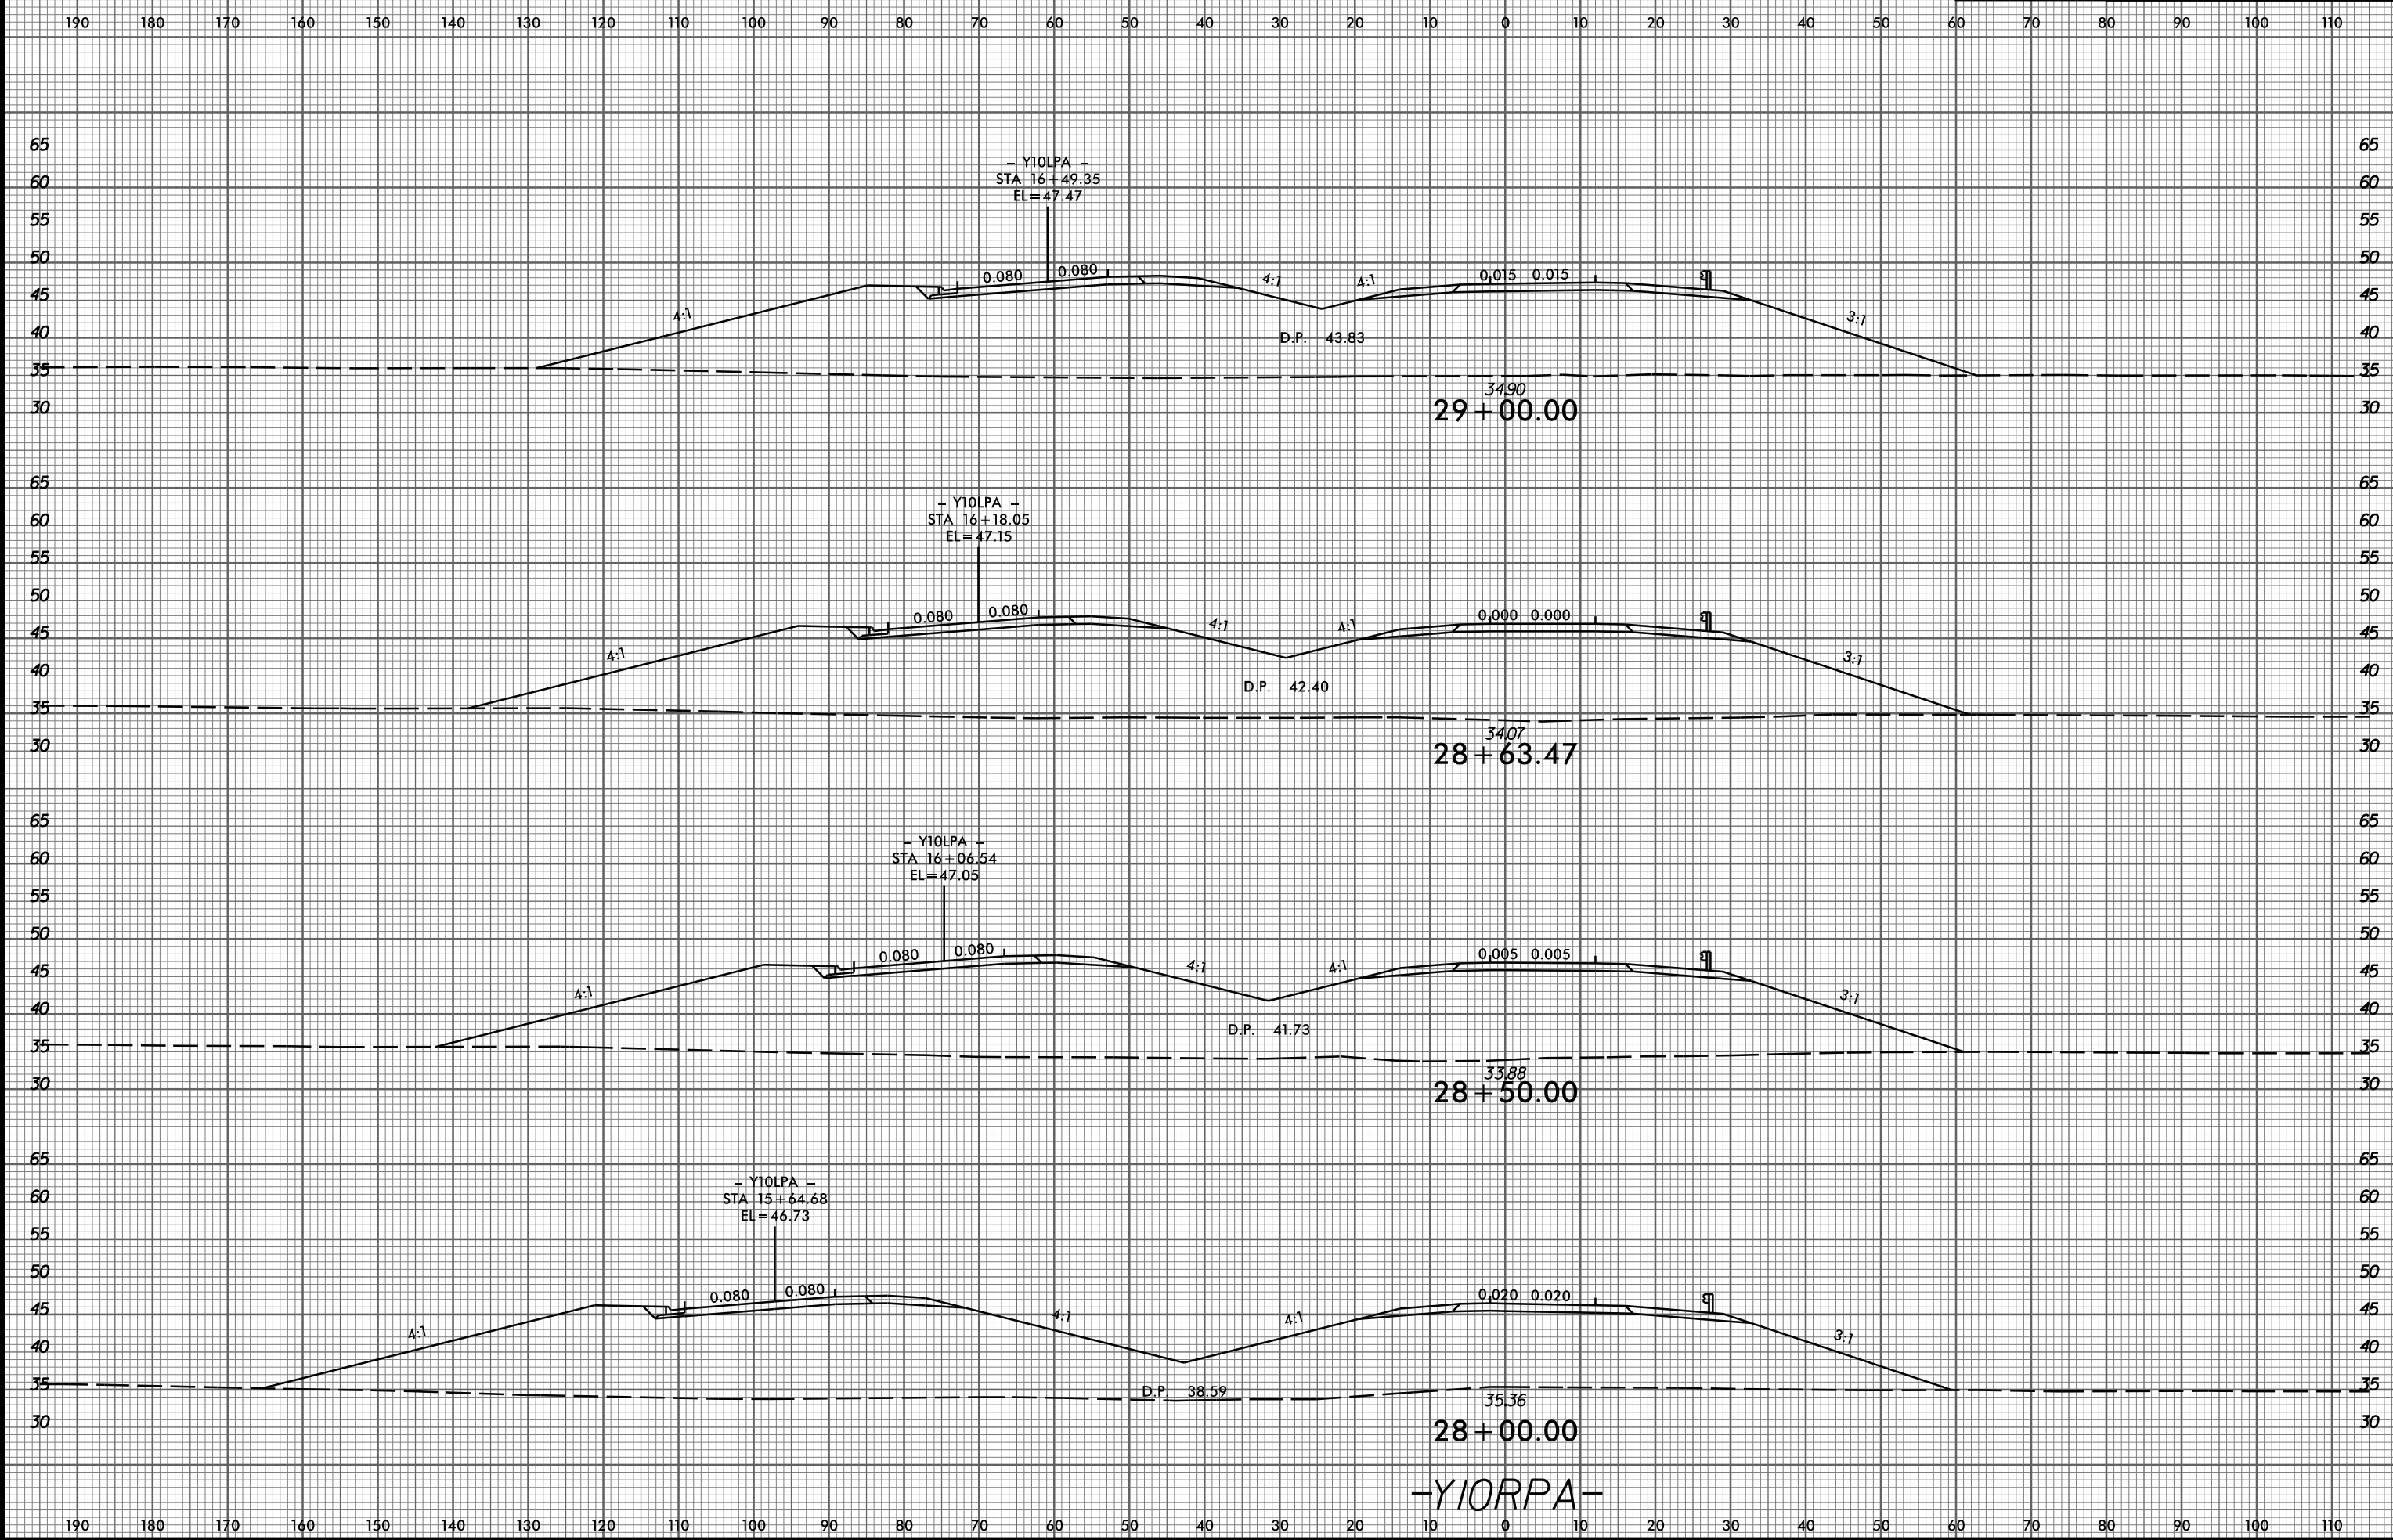

2/9/2015  
P:\3522-01\_Cadd\R2514D\_Roadway\XSC\R2514D\_Rdy\_xpl\_yl0r.psd.dgn

-YIORPA-