


8/23/99

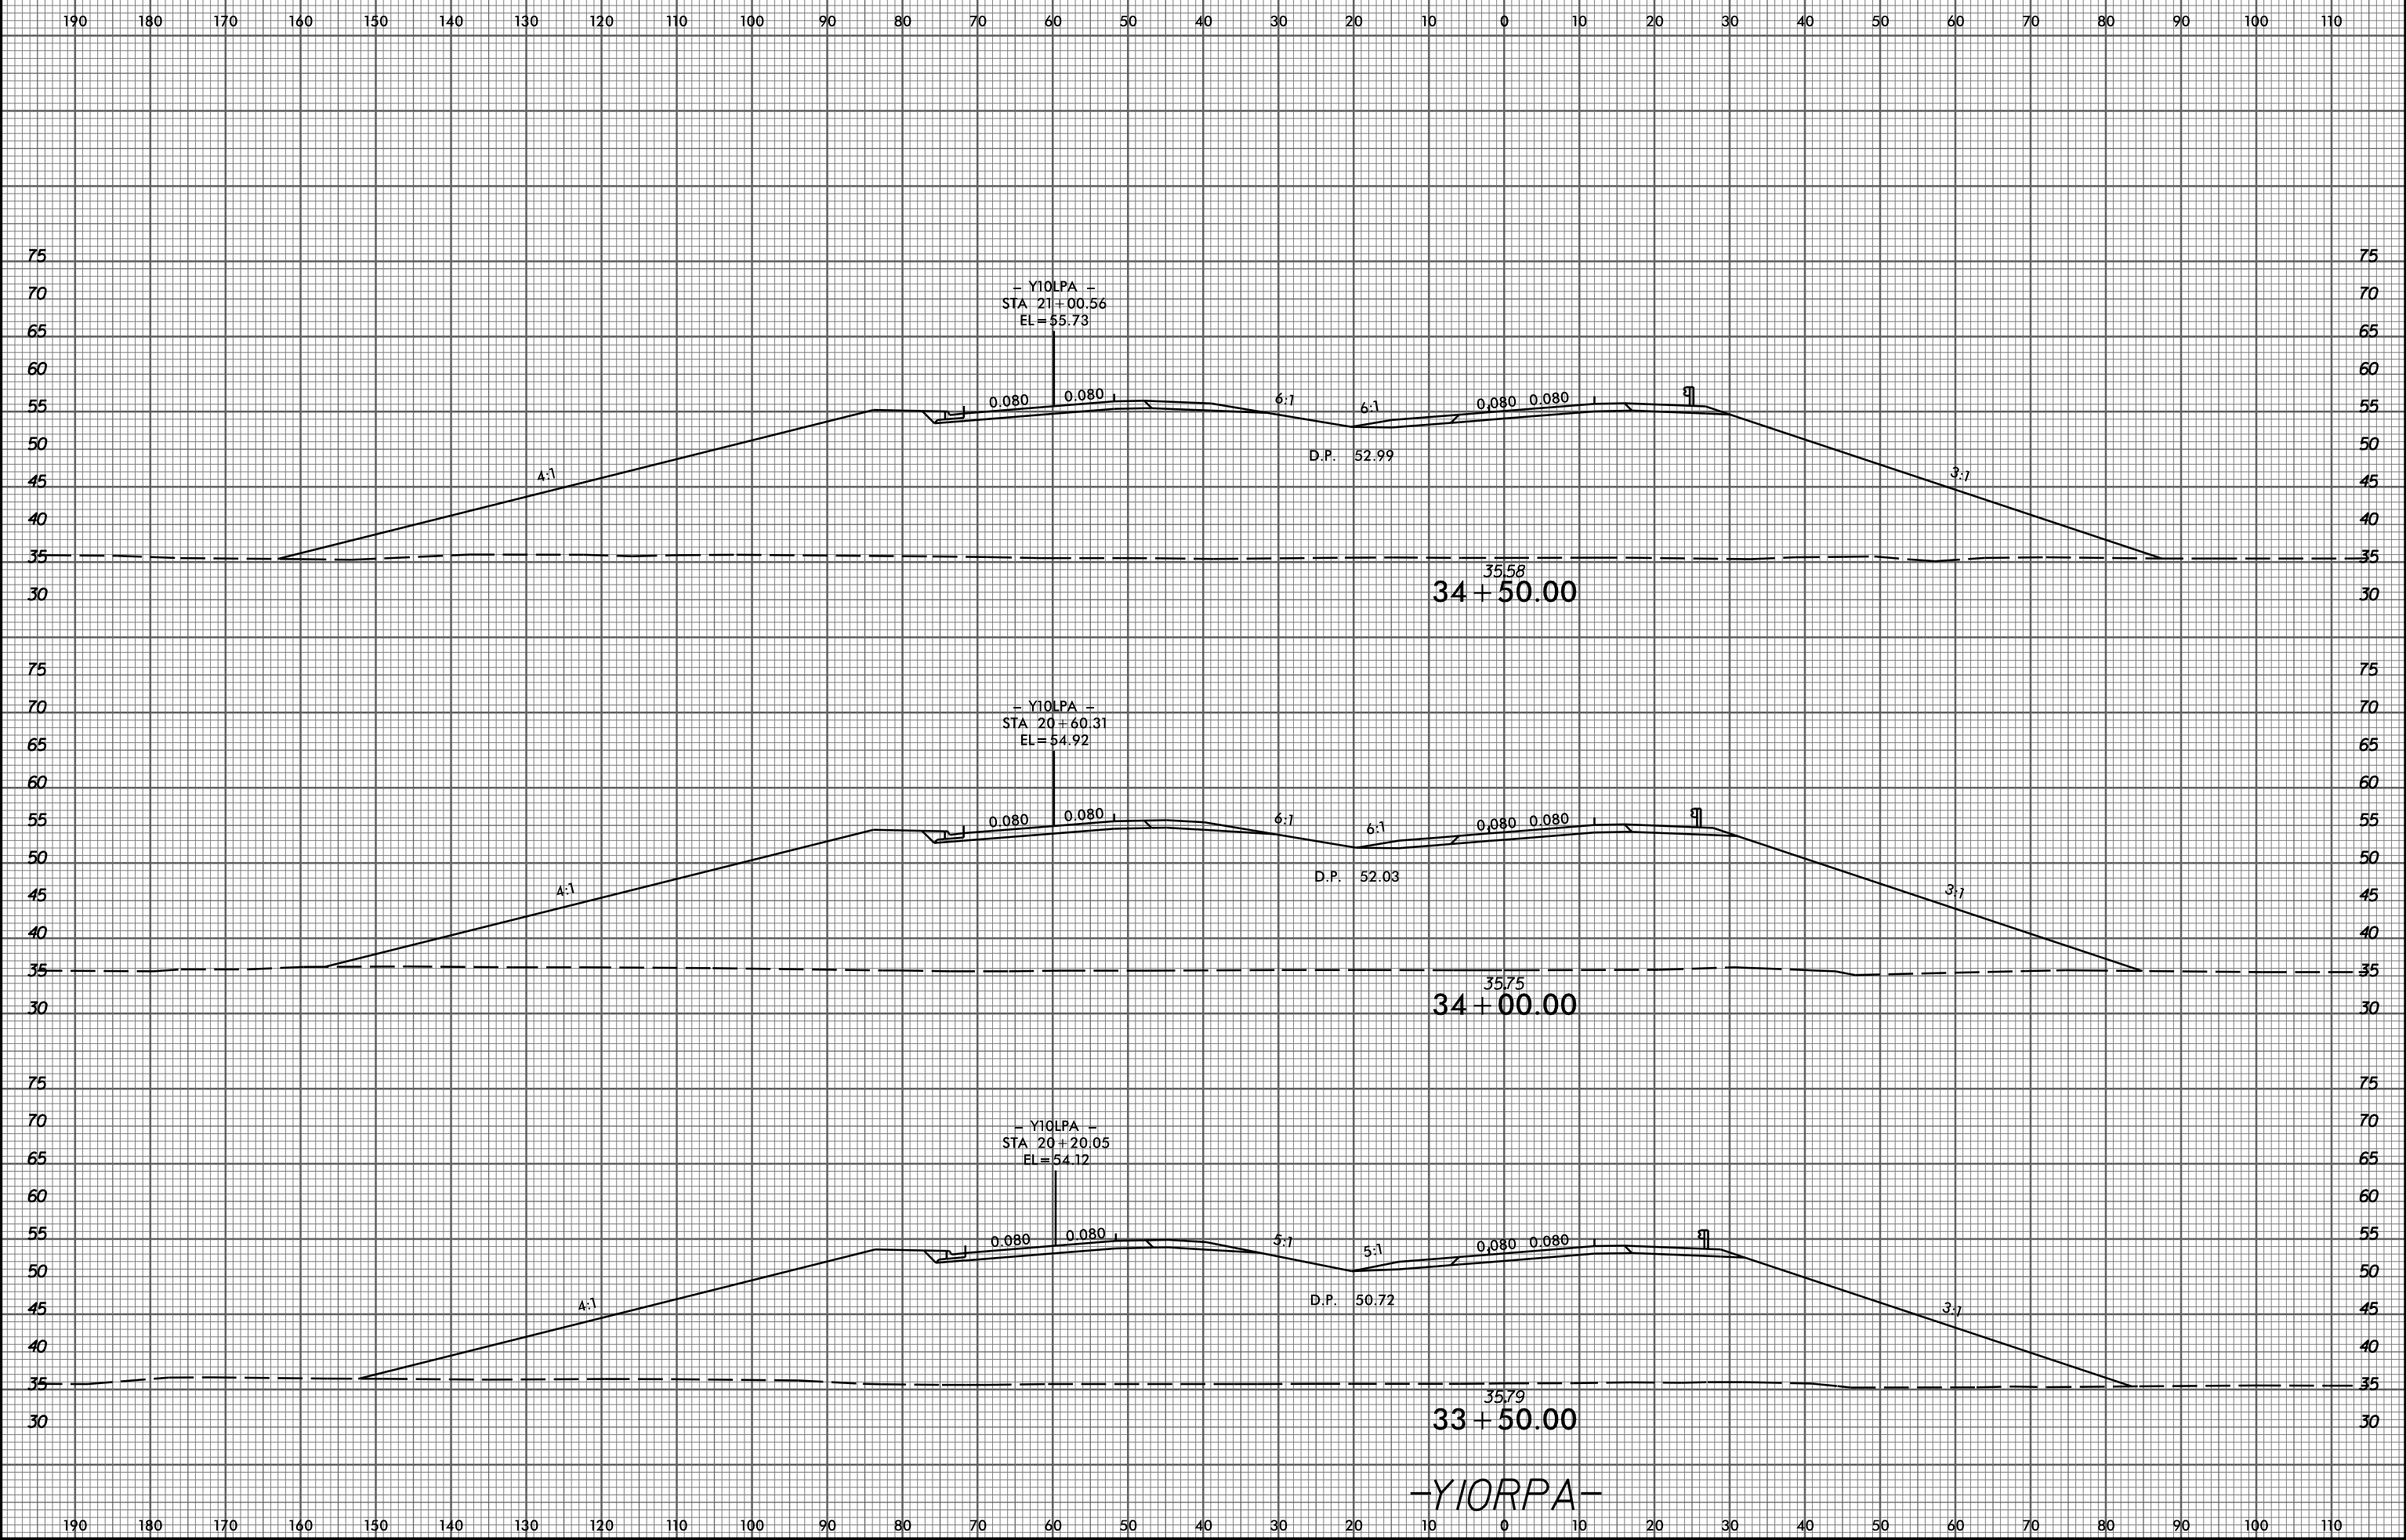

PROJ. REFERENCE NO.	SHEET NO.
R-2514D	X-218



2/9/2015  
P:\3522-01\_Cadd\R2514D\_Roadway\XSC\R2514D\_Rdy\_xp1.yj0.psdgn