


8/23/99

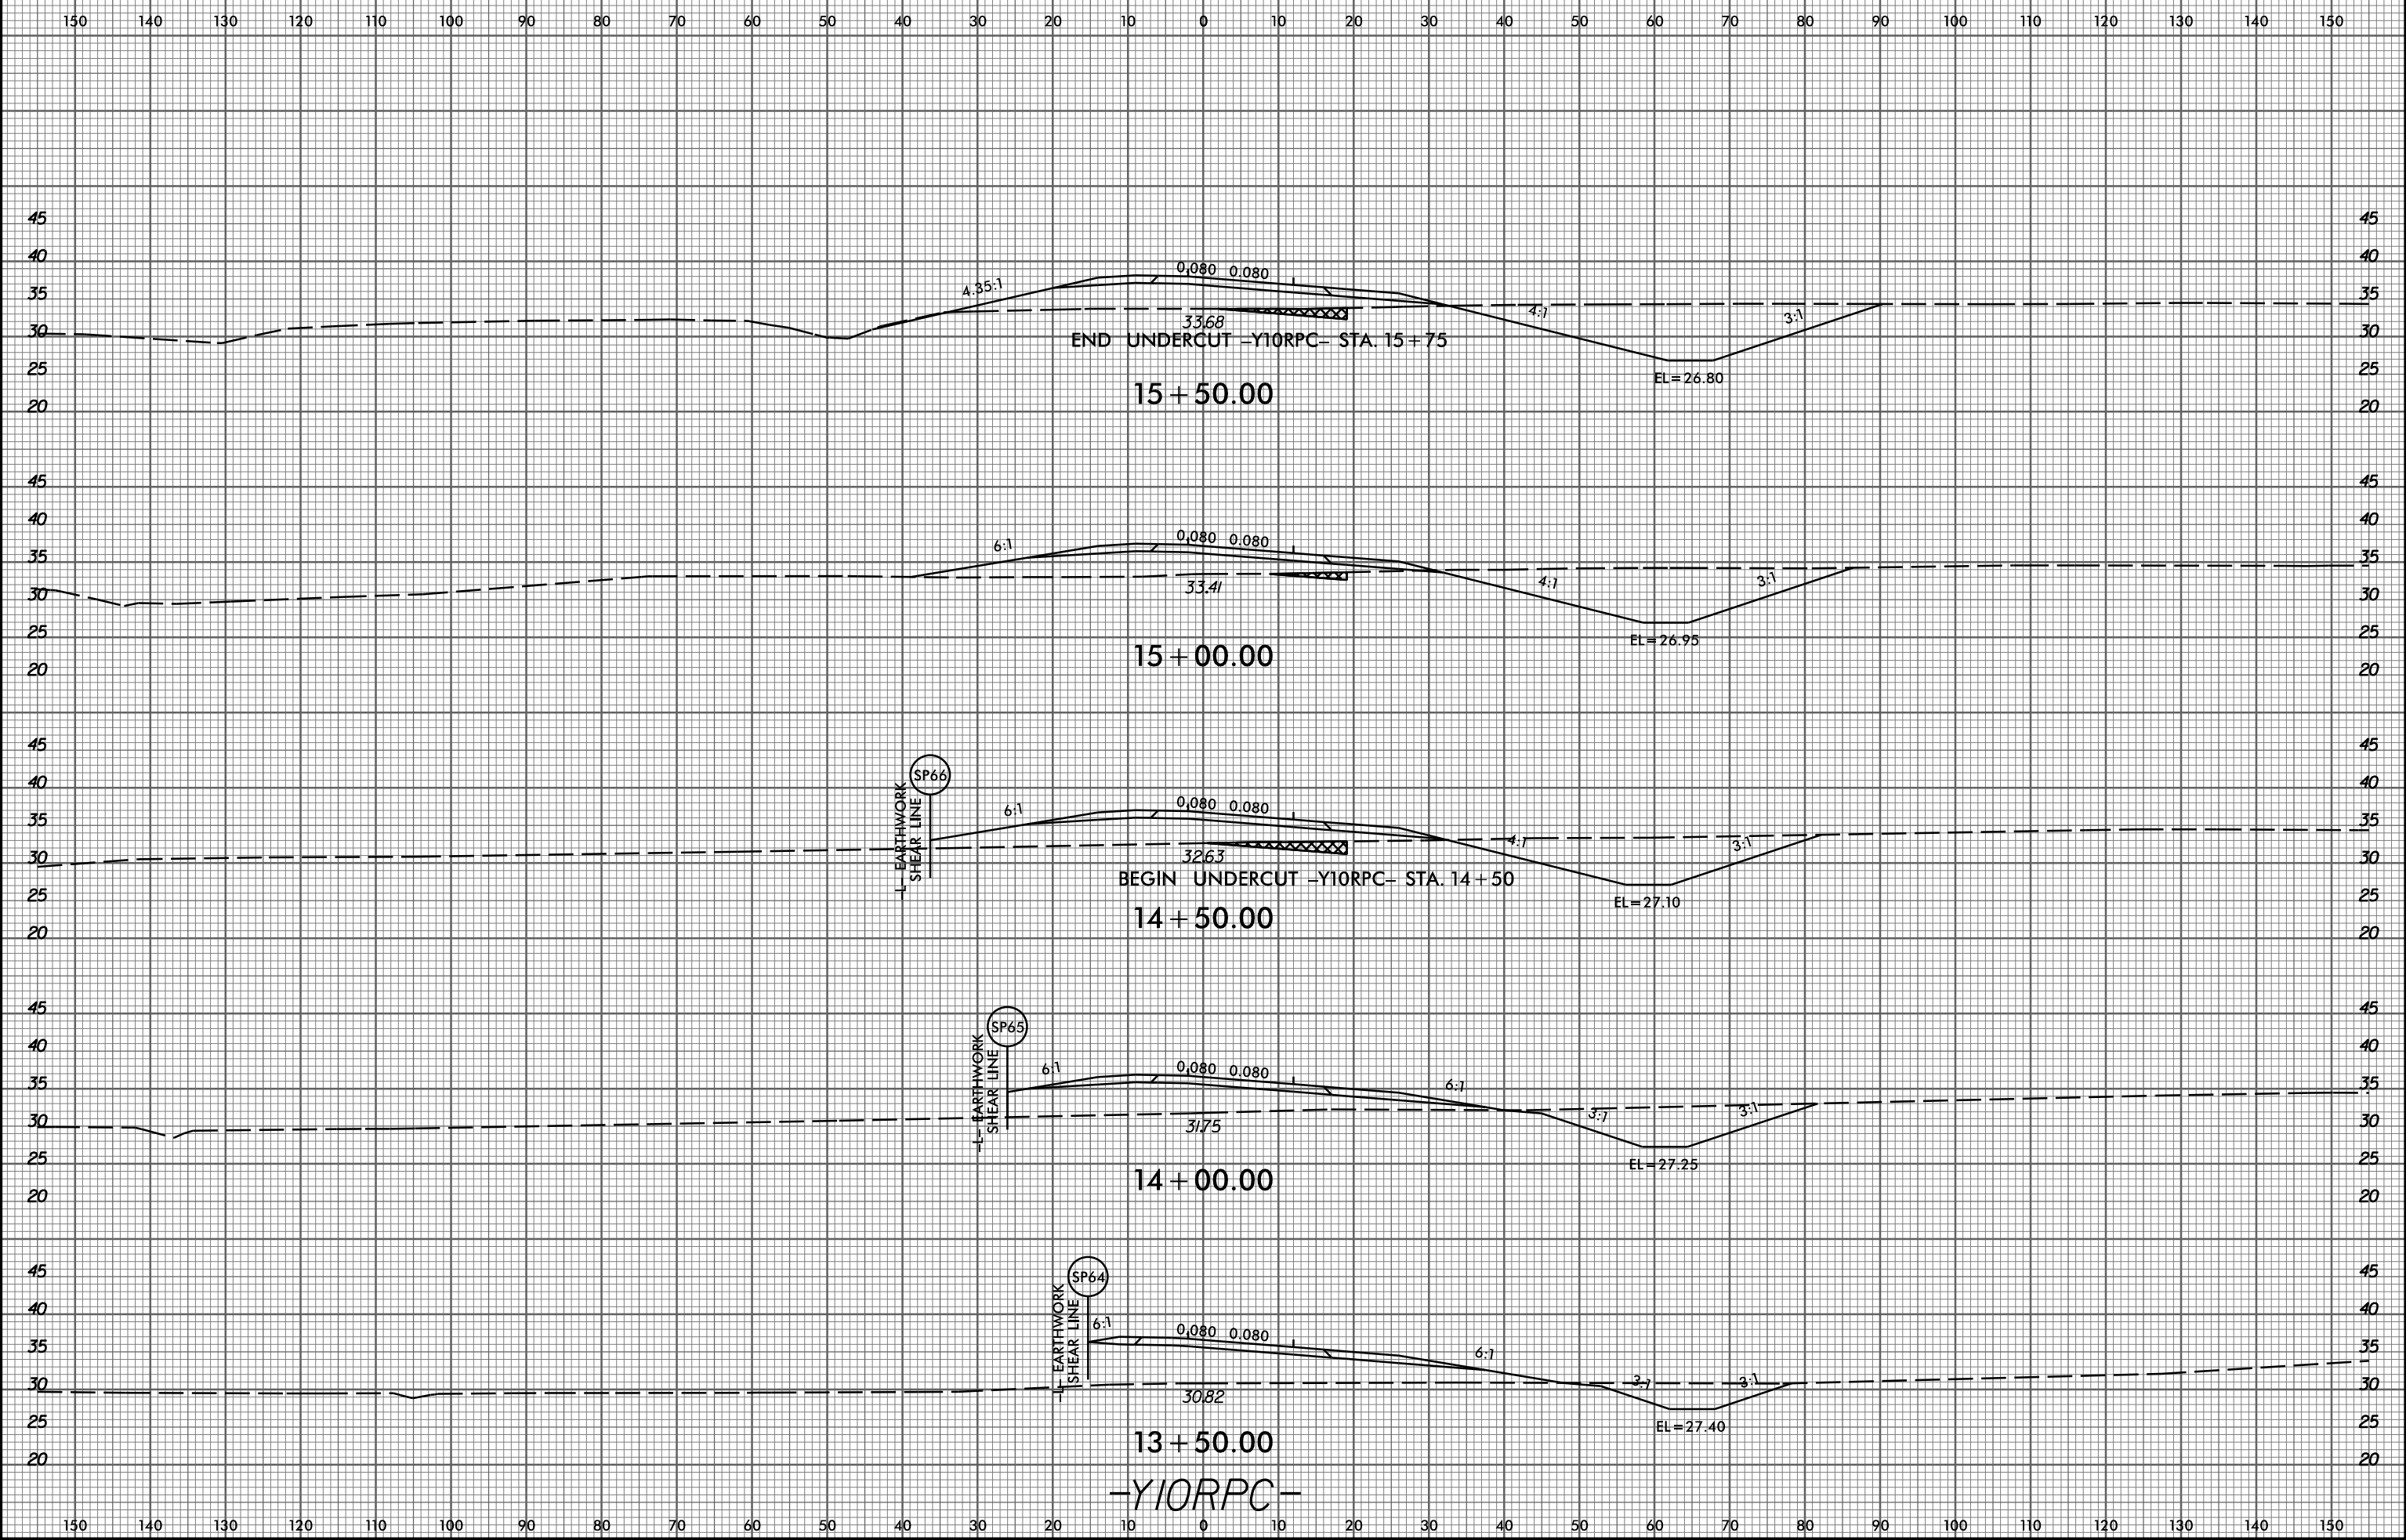

PROJ. REFERENCE NO.	SHEET NO.
R-2514D	X-222



2/9/2015
P:\3522-01_Cadd\R2514D_Roadway\XSC\R2514D_Rdy_xp1.yj0r.pc.dgn