


8/23/99

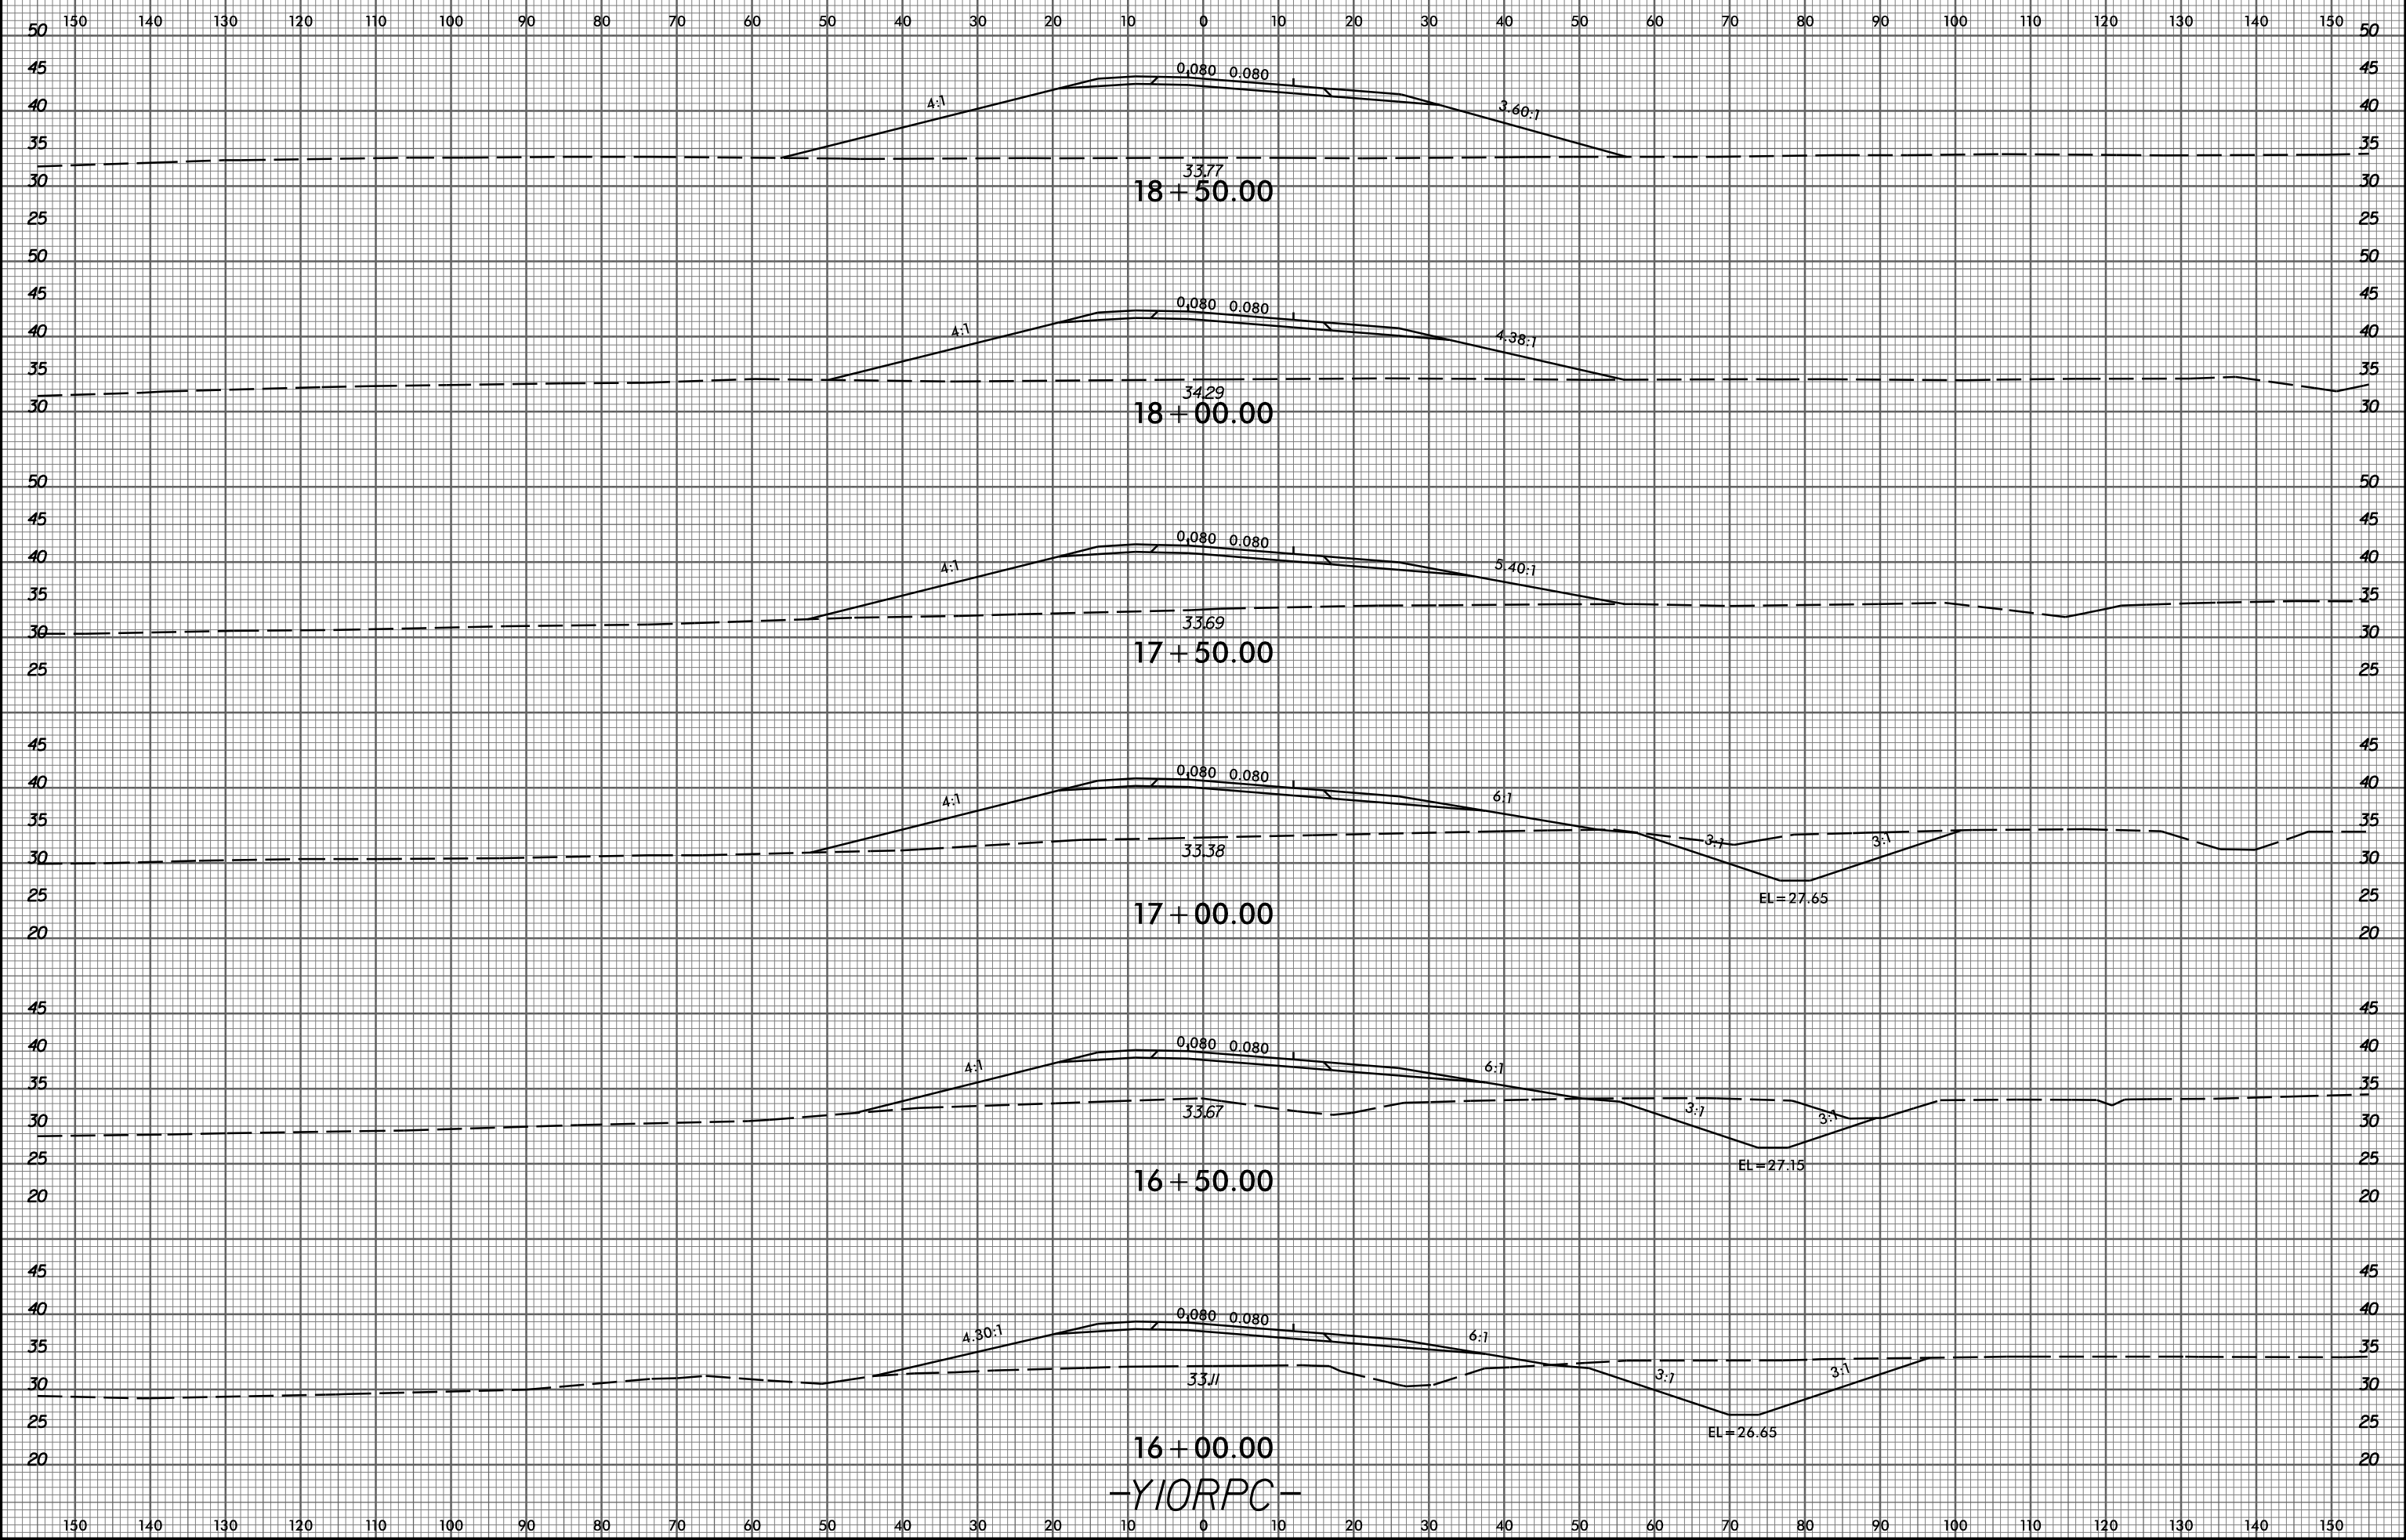

16+50.00  
 16+00.00  
 -YIORPC-

2/9/2015  
 P:\2522-01\_Cadd\R2514D\_Roadway\XSC\R2514D\_Rdy\_xpl\_ylj0r.pc.dgn  
 gmedlin