


8/23/99



PROJ. REFERENCE NO.	SHEET NO.
R-2514D	X-227

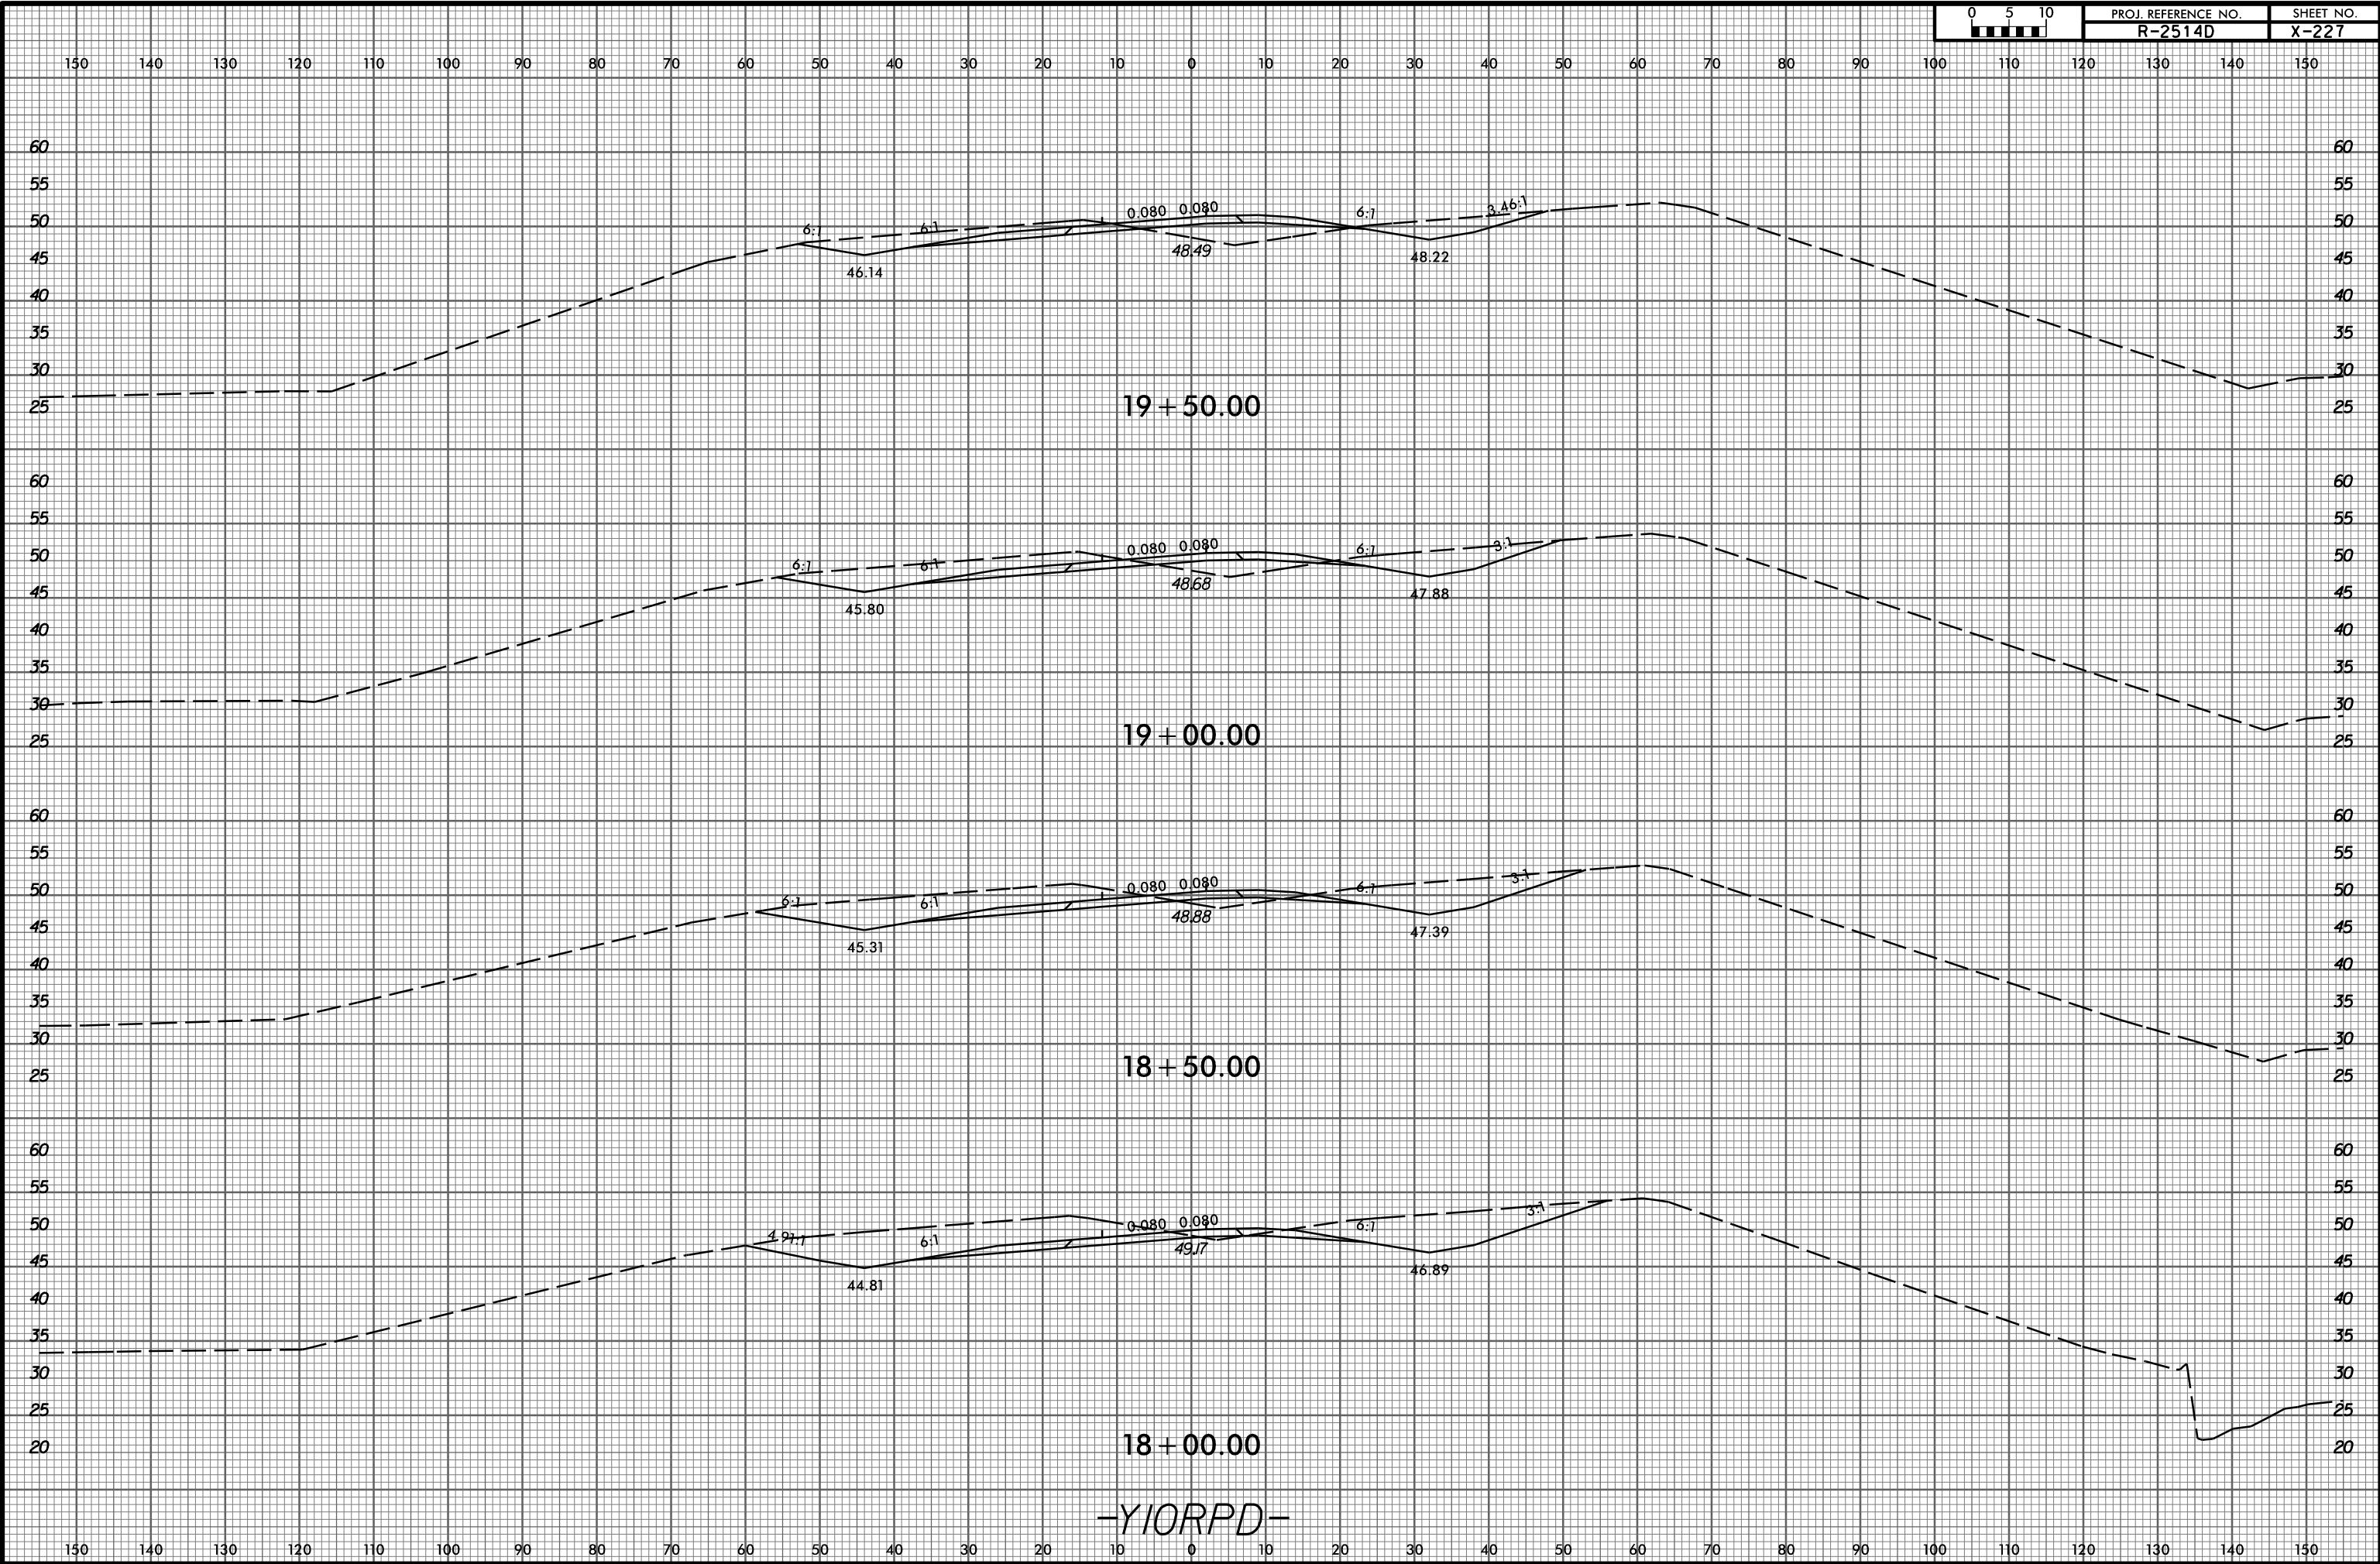

-YIORPD-

2/9/2015  
P:\13522-01\_Cadd\R2514D\_Roadway\XSC\R2514D\_Rdy\_xpl\_ylj0r.pd.dgn