


PLAN - SPAN A

← (N) INDICATES POUR SEQUENCE AND DIRECTION
 SEE SUPERSTRUCTURE BILL OF MATERIAL FOR REINFORCING SPLICE LENGTHS.
 FOR SECTION A-A, SEE SHEET S01-6

PROJECT NO. R-2514D
JONES COUNTY
 STATION: 320+39.56 -L-

STATE OF NORTH CAROLINA
 DEPARTMENT OF TRANSPORTATION
 RALEIGH
**SUPERSTRUCTURE
 PLAN OF SPAN**
 LEFT LANE

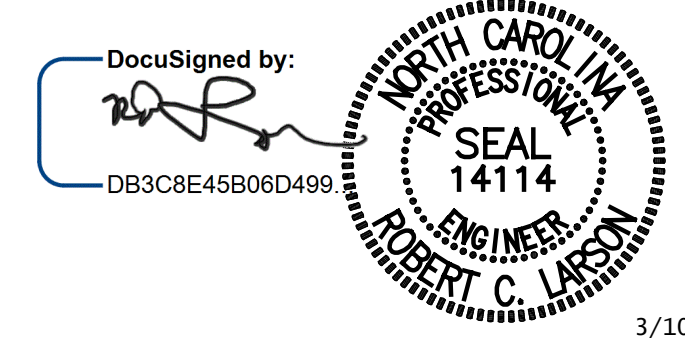

DocuSigned by:
 E. C. DECOLA
 DESIGN ENGINEER OF RECORD: DATE: 3/10/2015
 DRAWN BY: E. C. DECOLA DATE: 7/16/13
 CHECKED BY: R. C. LARSON DATE: 8/16/13

NO.		BY:		DATE:		REVISIONS		SHEET NO.	
1						3		1	SOI-7
2						4			TOTAL SHEETS SOI-24

KCI Associates
 of North Carolina, P.A.
 ENGINEERS • PLANNERS • ECOCLOGISTS LICENSE NUMBER: C-0764
 SUITE 220, LANDMARK CENTER # 4601 SIX FORKS RD, RALEIGH, N.C. 27609-5200 (919) 783-9244
 DWG. REF. NO. 7 OF 24

STR-#1