


**HORIZONTAL CURVE DATA -Y3-**

PI STATION 28+56.34  
 $\Delta$  10° 32' 58.3"  
 D = 1° 58' 32.6"  
 L = 533.96'  
 T = 267.74'  
 R = 2,900.00'

DESIGN ENGINEER OF RECORD: DATE: 4/10/2015

DRAWN BY: R.J. FLORY DATE: 6/30/13

CHECKED BY: R.C. LARSON DATE: 5/1/14

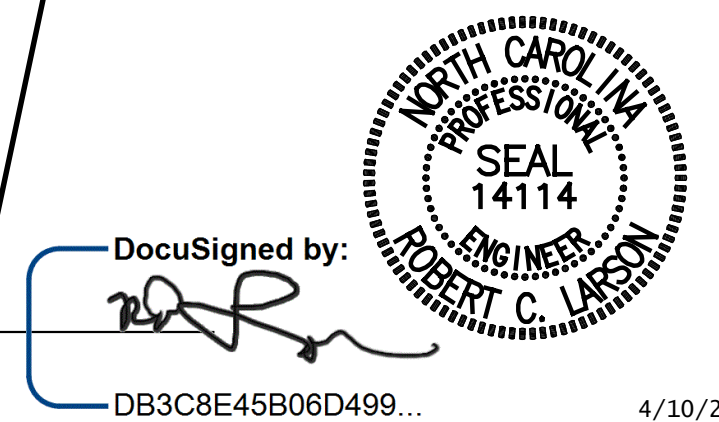

DocuSigned by:  
 DB3C8E45B06D499...  
 4/10/2015

PROJECT NO. R-2514D  
JONES COUNTY  
 STATION: 320+39.56 -L-  
=25+93.72 -Y3-  
 SHEET 1 OF 4 BRIDGE NO. 96

STATE OF NORTH CAROLINA  
 DEPARTMENT OF TRANSPORTATION  
 RALEIGH  
 GENERAL DRAWING  
 FOR BRIDGE ON US 17 BYPASS  
 OVER NC 58 BETWEEN  
 SR 1112 AND SR 1337  
 RIGHT LANE

**KCI Associates**  
 of North Carolina, P.A.  
 DWG. REF. NO. 1 OF 24

REVISIONS		SHEET NO.	
NO.	DATE	NO.	DATE
1		3	
2		4	

TOTAL SHEETS: S02-24

**PLAN**  
 (PILES NOT SHOWN FOR CLARITY)