


PLAN - SPAN A

⊙ N INDICATES POUR SEQUENCE AND DIRECTION
 SEE SUPERSTRUCTURE BILL OF MATERIAL
 FOR REINFORCING SPLICE LENGTHS.
 FOR SECTION A-A, SEE SHEET S02-6

PROJECT NO. R-2514D
JONES COUNTY
 STATION: 320+39.56 -L-

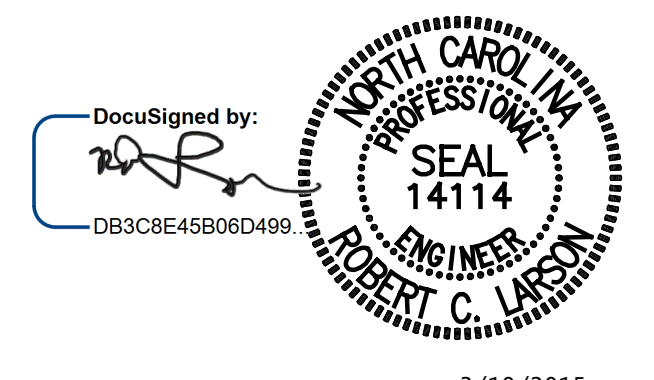

STATE OF NORTH CAROLINA
 DEPARTMENT OF TRANSPORTATION
 RALEIGH
**SUPERSTRUCTURE
 PLAN OF SPAN**
 RIGHT LANE

DESIGN ENGINEER OF RECORD: DATE : 3/10/2015
 DRAWN BY : E. C. DECOLA DATE : 7/16/13
 CHECKED BY : R. C. LARSON DATE : 8/16/13

NO. 1		NO. 2		NO. 3		NO. 4		NO. 5		NO. 6		NO. 7		NO. 8		NO. 9		NO. 10		NO. 11		NO. 12		NO. 13		NO. 14		NO. 15		NO. 16		NO. 17		NO. 18		NO. 19		NO. 20	
BY:		DATE:		BY:		DATE:		BY:		DATE:		BY:		DATE:		BY:		DATE:		BY:		DATE:		BY:		DATE:		BY:		DATE:		BY:		DATE:		BY:		DATE:	
1		2		3		4		5		6		7		8		9		10		11		12		13		14		15		16		17		18		19		20	

KCI Associates
 of North Carolina, P.A.
 DWG. REF. NO. 7 OF 24