

PLAN - SPAN A


INDICATES POUR SEQUENCE AND DIRECTION
SEE SUPERSTRUCTURE BILL OF MATERIAL
FOR REINFORCING SPLICE LENGTHS.

PROJECT NO. R-2514D
JONES COUNTY
STATION: 363+38.90 -L-

STATE OF NORTH CAROLINA
DEPARTMENT OF TRANSPORTATION
RALEIGH

**SUPERSTRUCTURE
PLAN - SPAN A**

LEFT LANE STR-#3

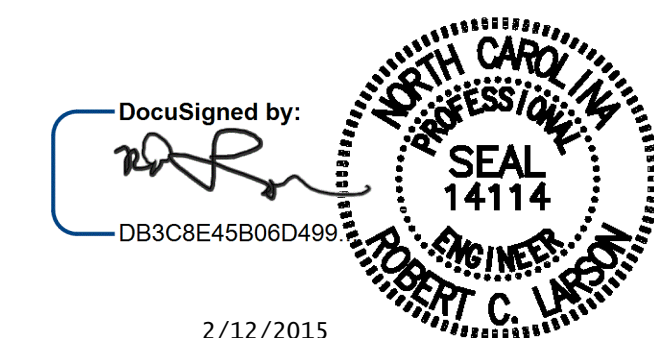

2/12/2015

DocuSigned by:
DB3C8E45B06D499...

DESIGN ENGINEER OF RECORD:	DATE :	2/12/2015
DRAWN BY :	DATE :	7/22/13
CHECKED BY :	DATE :	1/24/13

REVISIONS						SHEET NO. S03-7
NO.	BY:	DATE:	NO.	BY:	DATE:	
1			3			TOTAL SHEETS S03-23
2			4			

KCI Associates of North Carolina, P.A.
DWG. REF. NO. 7 OF 23