

**TYPICAL SECTION AT BENT DIAPHRAGM**

- INDICATES CONTINUOUS REINFORCING
- INDICATES ADDITIONAL REINFORCING AT BENT


PROJECT NO. R-2514D  
JONES COUNTY  
 STATION: 373+02.50 -L-

SHEET 2 OF 3

STATE OF NORTH CAROLINA  
 DEPARTMENT OF TRANSPORTATION  
 RALEIGH

**SUPERSTRUCTURE  
 TYPICAL SECTION**

LEFT LANE STR-#5

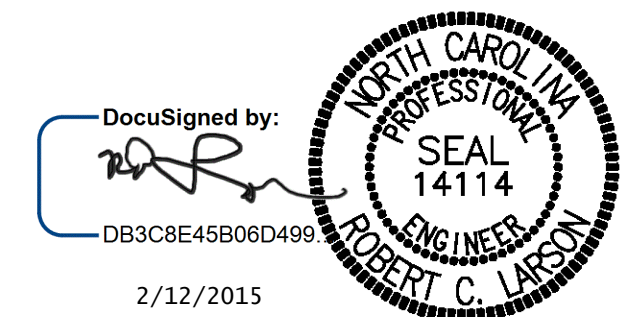

**KCI Associates**  
 of North Carolina, P.A.  
 DWG. REF. NO. 6 OF 34

REVISIONS				SHEET NO.	
NO.	BY:	DATE:	NO.	BY:	DATE:
1			3		
2			4		

TOTAL SHEETS: S05-34

DESIGN ENGINEER OF RECORD: Z. SU DATE: 2/12/2015  
 DRAWN BY: Z. SU DATE: 11/19/13  
 CHECKED BY: R. C. LARSON DATE: 01/16/14