

**PLAN - SPANS A-C**

← (N) INDICATES POUR SEQUENCE AND DIRECTION  
 SEE STD EJS1 FOR CLOSURE POURS AT EXPANSION JOINT IN SPANS A AND E  
 SEE SUPERSTRUCTURE BILL OF MATERIALS FOR REINFORCING SPLICE LENGTHS.


PROJECT NO. R-2514D  
JONES COUNTY  
 STATION: 373+02.50 -L-

SHEET 1 OF 2

STATE OF NORTH CAROLINA  
DEPARTMENT OF TRANSPORTATION  
RALEIGH

**SUPERSTRUCTURE PLAN OF SPANS**

LEFT LANE STR-#5

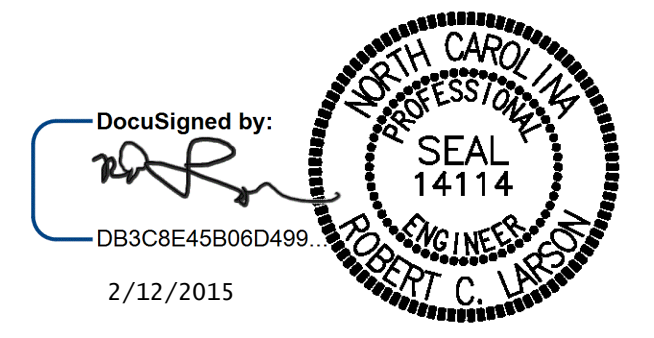

DocuSigned by: *[Signature]*  
DB3C8E45B06D499

DESIGN ENGINEER OF RECORD:	DATE: 2/12/2015
DRAWN BY: Z. SU	DATE: 11/19/13
CHECKED BY: R. C. LARSON	DATE: 01/16/14

REVISIONS						SHEET NO. S05-8
NO.	BY:	DATE:	NO.	BY:	DATE:	
1			3			TOTAL SHEETS S05-34
2			4			

KCI Associates of North Carolina, P.A.  
1400 SIX FORKS RD. RALEIGH, N.C. 27609-5300 (919) 783-2044  
DWG. REF. NO. 8 OF 34