

GIRDER LAYOUT AND INTERMEDIATE DIAPHRAGM LOCATIONS (SPANS B, C, AND D)
 (SPAN B SHOWN, SPANS C AND D SIMILAR)

NOTES

1. ELASTIC BEARINGS INDICATED THUS:
E1 (N = NUMBER)
2. SOLE PLATES INDICATED THUS:
P3 (N = NUMBER)
3. FOR INTERMEDIATE DIAPHRAGMS SEE STD PCC10.


PROJECT NO. R-2514D
JONES COUNTY
 STATION: 373+02.50 -L-

SHEET 2 OF 2

STATE OF NORTH CAROLINA
 DEPARTMENT OF TRANSPORTATION
 RALEIGH

**SUPERSTRUCTURE
 GIRDER LAYOUT**

LEFT LANE STR-#5

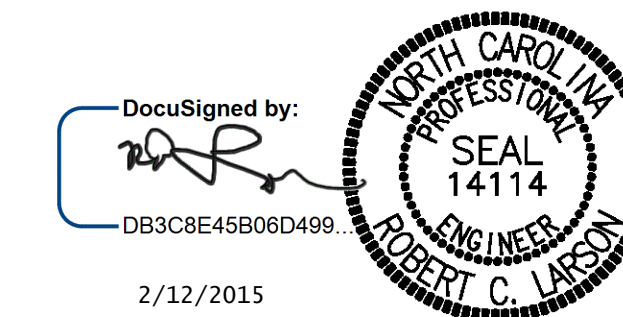

DocuSigned by:
 DB3C8E45B06D499
 2/12/2015

DESIGN ENGINEER OF RECORD:	DATE : 2/12/2015
DRAWN BY : Z. SU	DATE : 11/19/13
CHECKED BY : R. C. LARSON	DATE : 01/15/14

REVISIONS				SHEET NO.	
NO.	BY:	DATE:	NO.	BY:	DATE:
1			3		
2			4		

TOTAL SHEETS	S05-34
--------------	--------

KCI Associates
 of North Carolina, P.A.
 DWG. REF. NO. 11 OF 34