

**TYPICAL SECTION AT BENT DIAPHRAGM**

- INDICATES CONTINUOUS REINFORCING
- INDICATES ADDITIONAL REINFORCING AT BENT


PROJECT NO. R-2514D  
JONES COUNTY  
 STATION: 373+02.50 -L-

SHEET 2 OF 3

STATE OF NORTH CAROLINA  
 DEPARTMENT OF TRANSPORTATION  
 RALEIGH

**SUPERSTRUCTURE  
 TYPICAL SECTION**

RIGHT LANE STR-#6

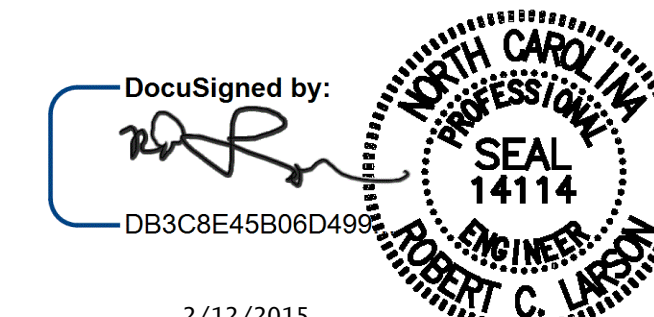

DocuSigned by:

DB3C8E45B06D499

2/12/2015

DocuSigned by:

DESIGN ENGINEER OF RECORD: DATE: 2/12/2015

DRAWN BY: Z. SU DATE: 11/19/13  
 CHECKED BY: R. C. LARSON DATE: 03/14/14

KCI Associates of North Carolina, P.A.		REVISIONS		SHEET NO.	
NO.	DATE	NO.	DATE	S06-6	
1		3		TOTAL SHEETS	
2		4		S06-34	

DWG. REF. NO. 6 OF 34