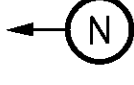


**PLAN - SPANS A-C**

 INDICATES POUR SEQUENCE AND DIRECTION  
 SEE STD EJS1 FOR CLOSURE POURS AT EXPANSION JOINT IN SPANS A AND E  
 SEE SUPERSTRUCTURE BILL OF MATERIALS FOR REINFORCING SPLICE LENGTHS.


PROJECT NO. R-2514D  
JONES COUNTY  
 STATION: 373+02.50 -L-


SHEET 1 OF 2

STATE OF NORTH CAROLINA  
DEPARTMENT OF TRANSPORTATION  
RALEIGH

**SUPERSTRUCTURE  
PLAN OF SPANS**

RIGHT LANE STR-#6

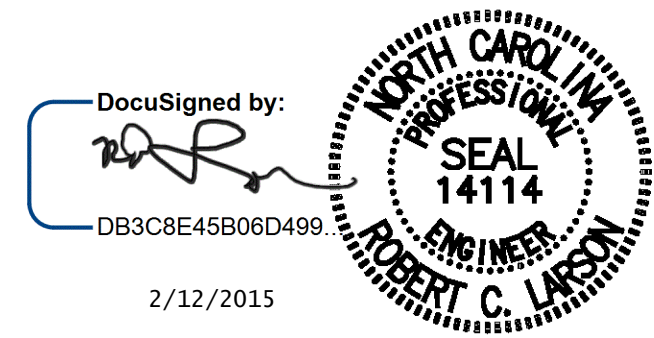

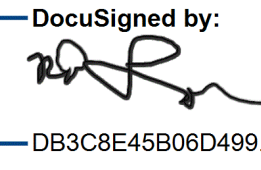DocuSigned by:  
  
 DB3C8E45B06D499...  
 2/12/2015

DESIGN ENGINEER OF RECORD: DATE: 2/12/2015

DRAWN BY: Z. SU DATE: 11/19/13

CHECKED BY: R. C. LARSON DATE: 03/14/14

REVISIONS						SHEET NO. S06-8
NO.	BY:	DATE:	NO.	BY:	DATE:	
1			3			TOTAL SHEETS S06-34
2			4			

KCI Associates  
 of North Carolina, P.A.  
 DWG. REF. NO. 8 OF 34