

**GIRDER LAYOUT AND INTERMEDIATE DIAPHRAGM LOCATIONS (SPANS B, C, AND D)**  
 (SPAN B SHOWN, SPANS C AND D SIMILAR)


- NOTES**
1. ELASTIC BEARINGS INDICATED THUS:  
EN (N = NUMBER)
  2. SOLE PLATES INDICATED THUS:  
PN (N = NUMBER)
  3. FOR INTERMEDIATE DIAPHRAGMS SEE STD PCG10.

PROJECT NO. R-2514D  
JONES COUNTY  
 STATION: 373+02.50 -L-

STATE OF NORTH CAROLINA  
 DEPARTMENT OF TRANSPORTATION  
 RALEIGH


**SUPERSTRUCTURE  
 GIRDER LAYOUT**

RIGHT LANE      STR-#6

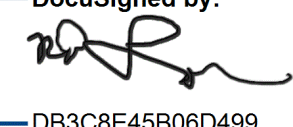DocuSigned by:  
  
 DB3C8E45B06D499

DESIGN ENGINEER OF RECORD: \_\_\_\_\_ DATE: 2/12/2015

DRAWN BY: Z. SU DATE: 02/14/14  
 CHECKED BY: R. C. LARSON DATE: 03/16/14

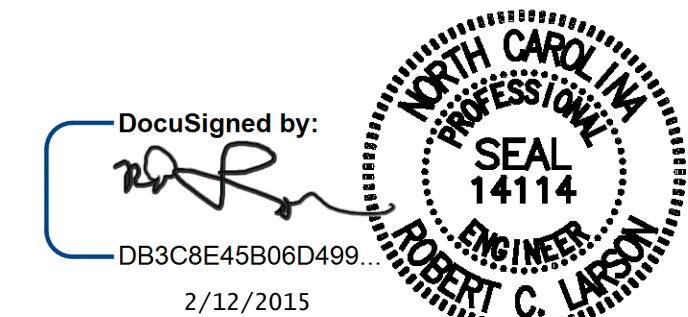

KCI Associates of North Carolina, P.A.		REVISIONS				SHEET NO. S06-II
NO.	BY:	DATE:	NO.	BY:	DATE:	TOTAL SHEETS S06-34
1			3			
2			4			

DWG. REF. NO. 11 OF 34