


NOTES:

▲ INDICATES BATTER DIRECTION FOR BATTERED PILES.

ALL BATTERED PILES SHALL BE BATTERED AT 3 : 12 RATIO AT END BENTS.

FOR INTERIOR BENTS, ONLY PARTIAL GALVANIZING OF THE PILES IS REQUIRED. SEE INTERIOR BENT SHEETS FOR REQUIRED GALVANIZED LENGTHS. PAYMENT FOR PARTIALLY GALVANIZED PILES WILL BE MADE UNDER THE CONTRACT UNIT PRICE FOR GALVANIZED STEEL PILES.

FOR FOUNDATION NOTES, SEE "GENERAL DRAWING" SHEET 3 OF 5.

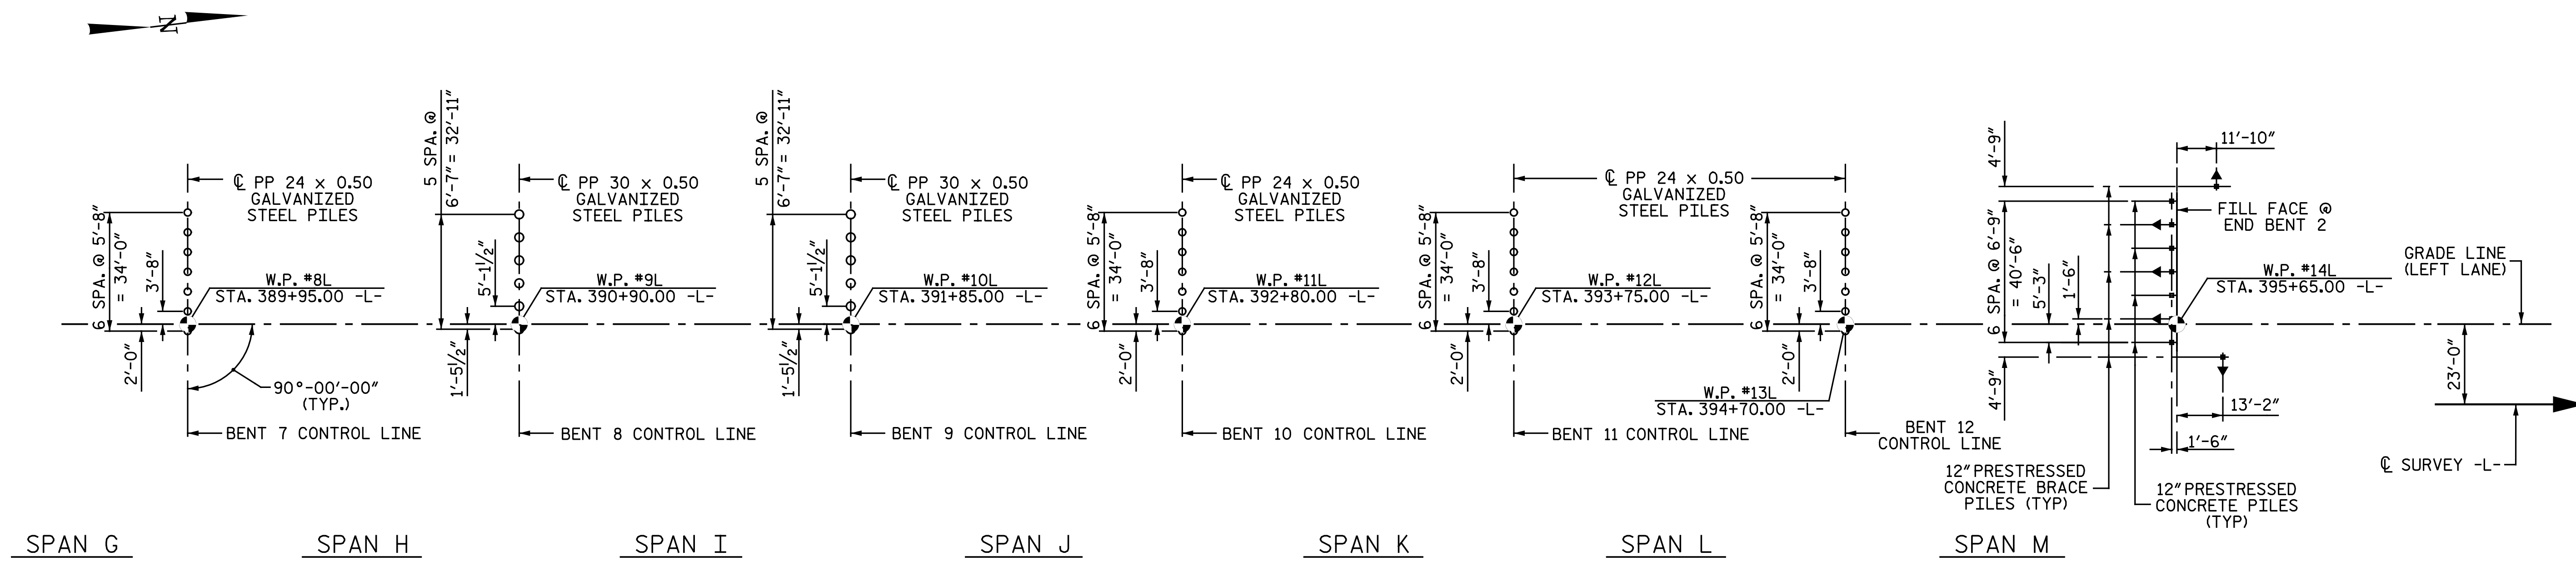

FOUNDATION LAYOUT


ALL BENTS ARE PARALLEL
 PILES ARE DIMENSIONED FROM WORK POINT TO C OF PILE AT BOTTOM OF CONCRETE CAP.

PROJECT NO. R-2514D

JONES COUNTY

STATION: 389+47.50 -L-

SHEET 4 OF 5

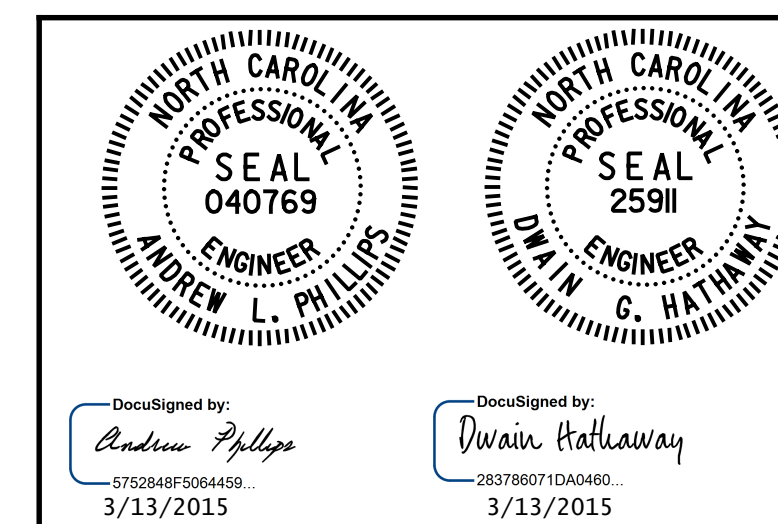

STATE OF NORTH CAROLINA
 DEPARTMENT OF TRANSPORTATION
 RALEIGH

GENERAL DRAWING

BRIDGE OVER TRENT RIVER ON
 US17 BETWEEN SR 1337 & SR 1121
 LEFT LANE

REVISIONS						SHEET NO.
NO.	BY:	DATE:	NO.	BY:	DATE:	SHEET NO.
1			3			TOTAL SHEETS
2			4			68



Michael Baker Engineering
 8000 Regency Parkway, Suite 600
 Cary, North Carolina 27518
 NC License No.: F-1084

DWG. 4 OF 68

nbspeaks 4:09:46 PM 3/5/2015
 File name: Y:\Projects\NCDOT\R-2514D\Site 4\Drawings\Left\Final\407_004_R2514D_SML_FL02.dgn

DRAWN BY : N. B. SPEAKS DATE : 6-20-14
 CHECKED BY : A. M. HOUSTON DATE : 7-14-14