




NOTES:
FOR NOTES, SEE SHEET 2 OF 4.

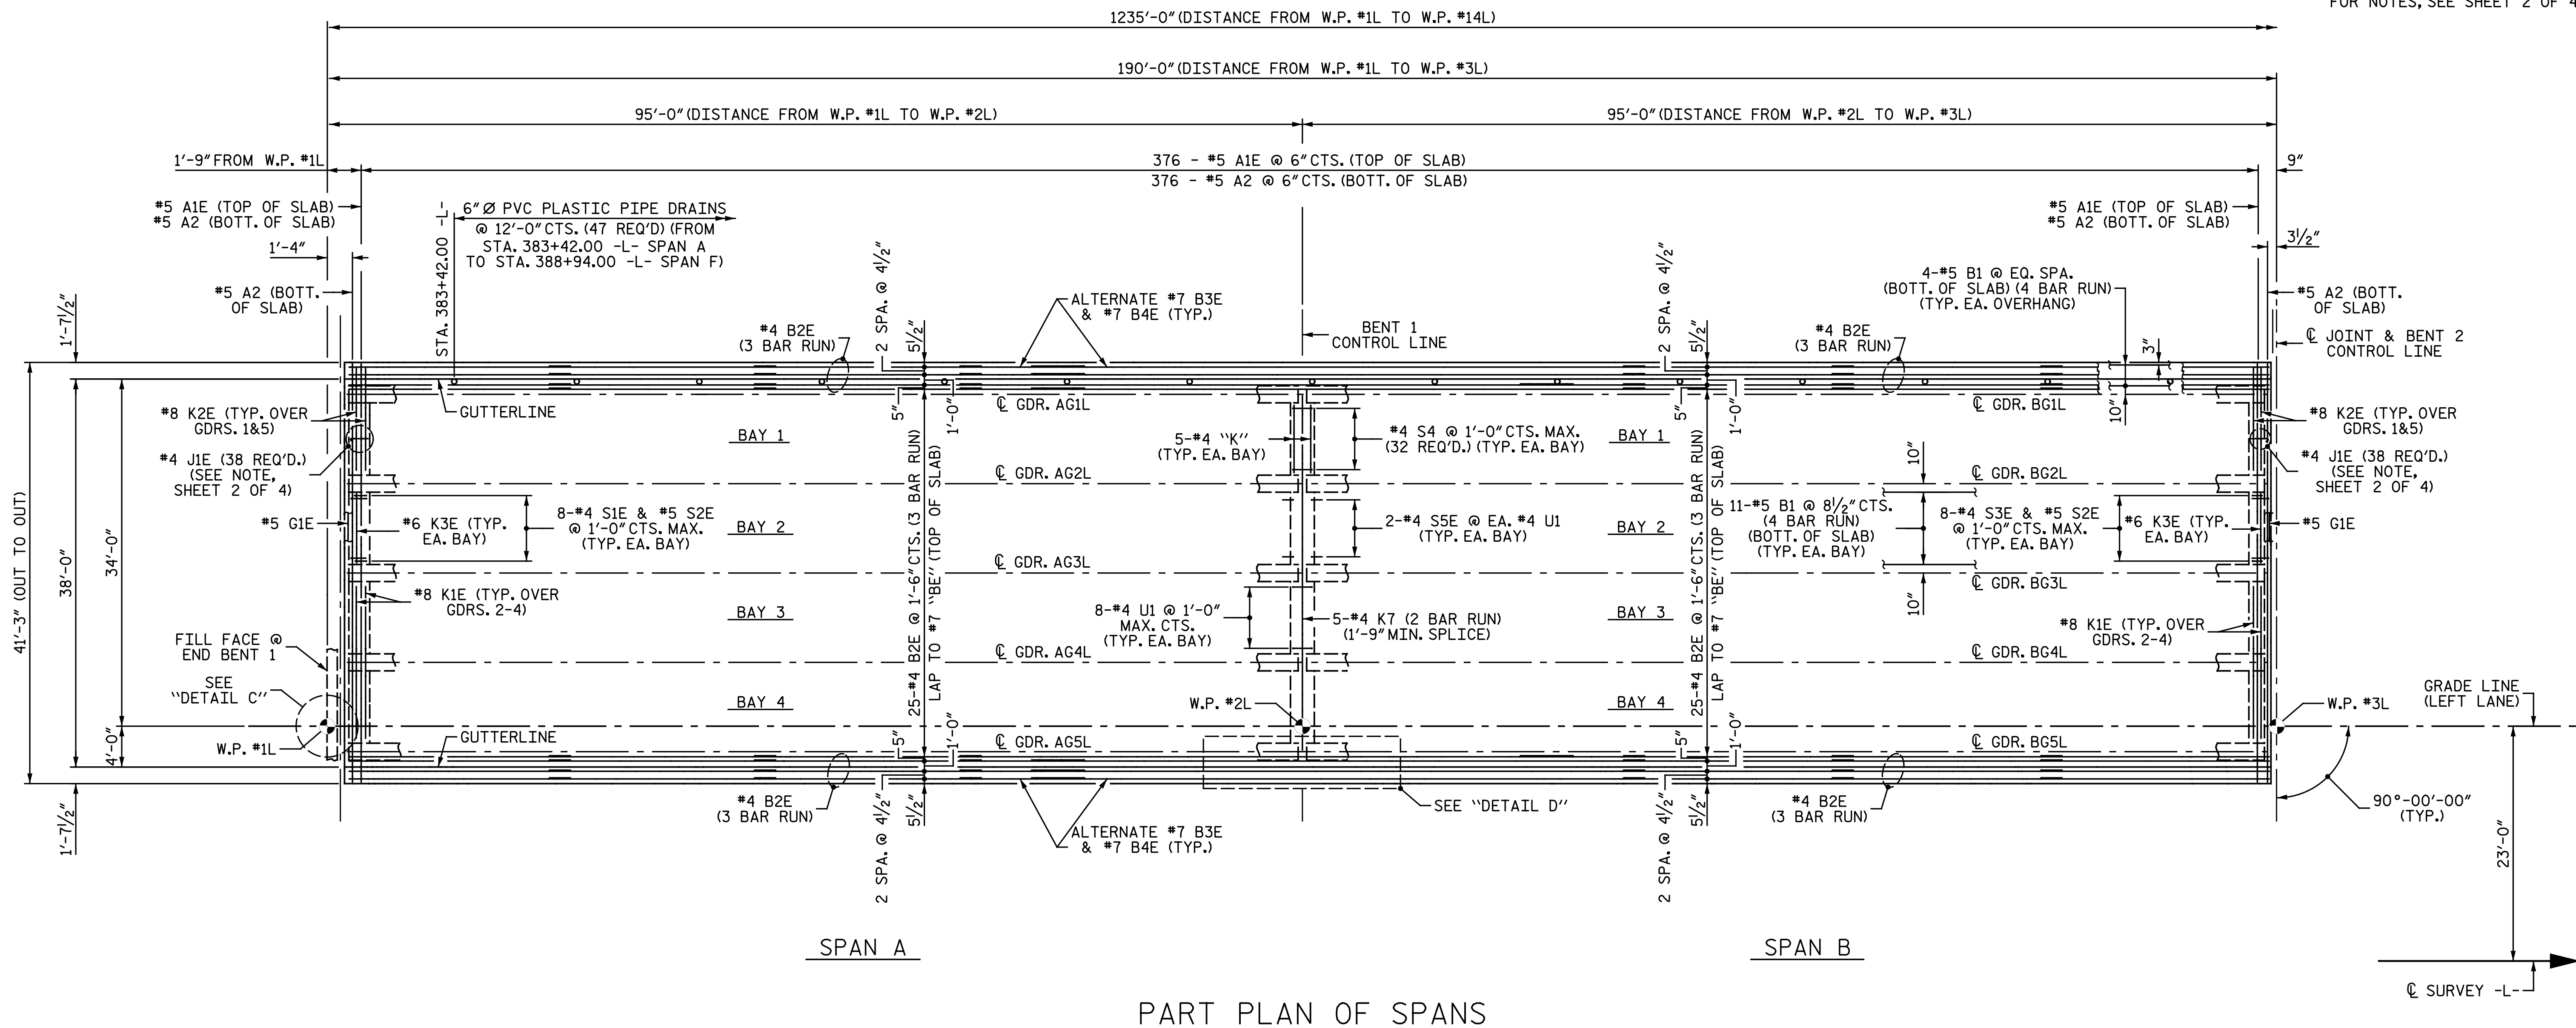

PART PLAN OF SPANS

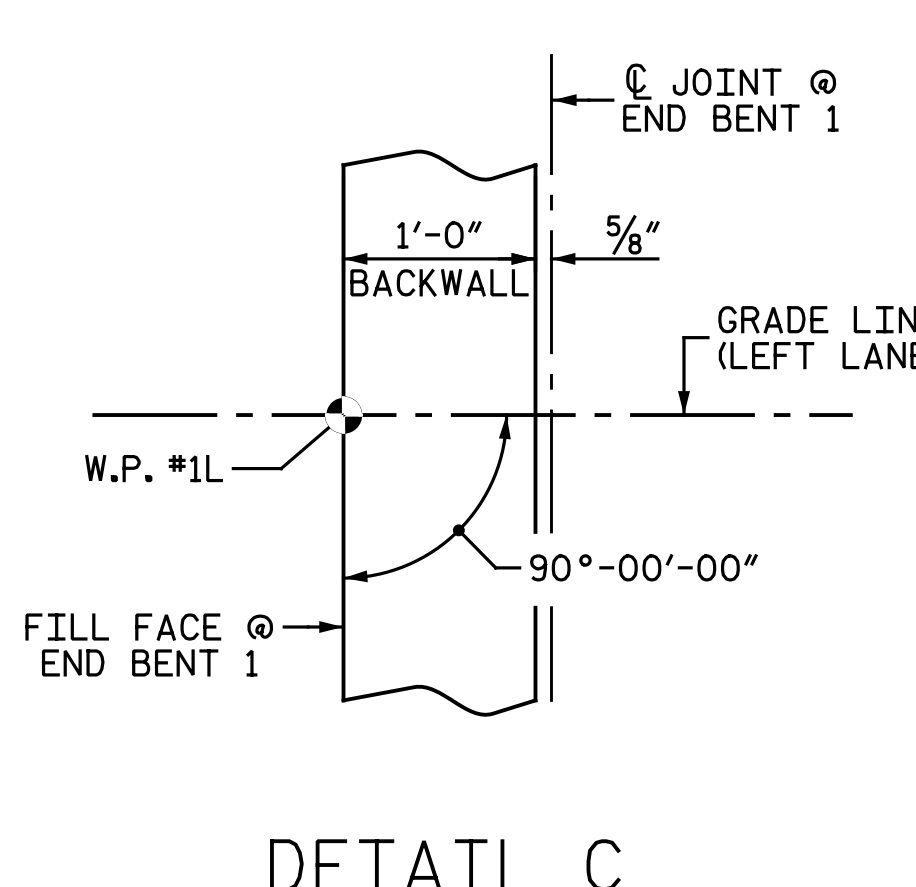


DETAIL C

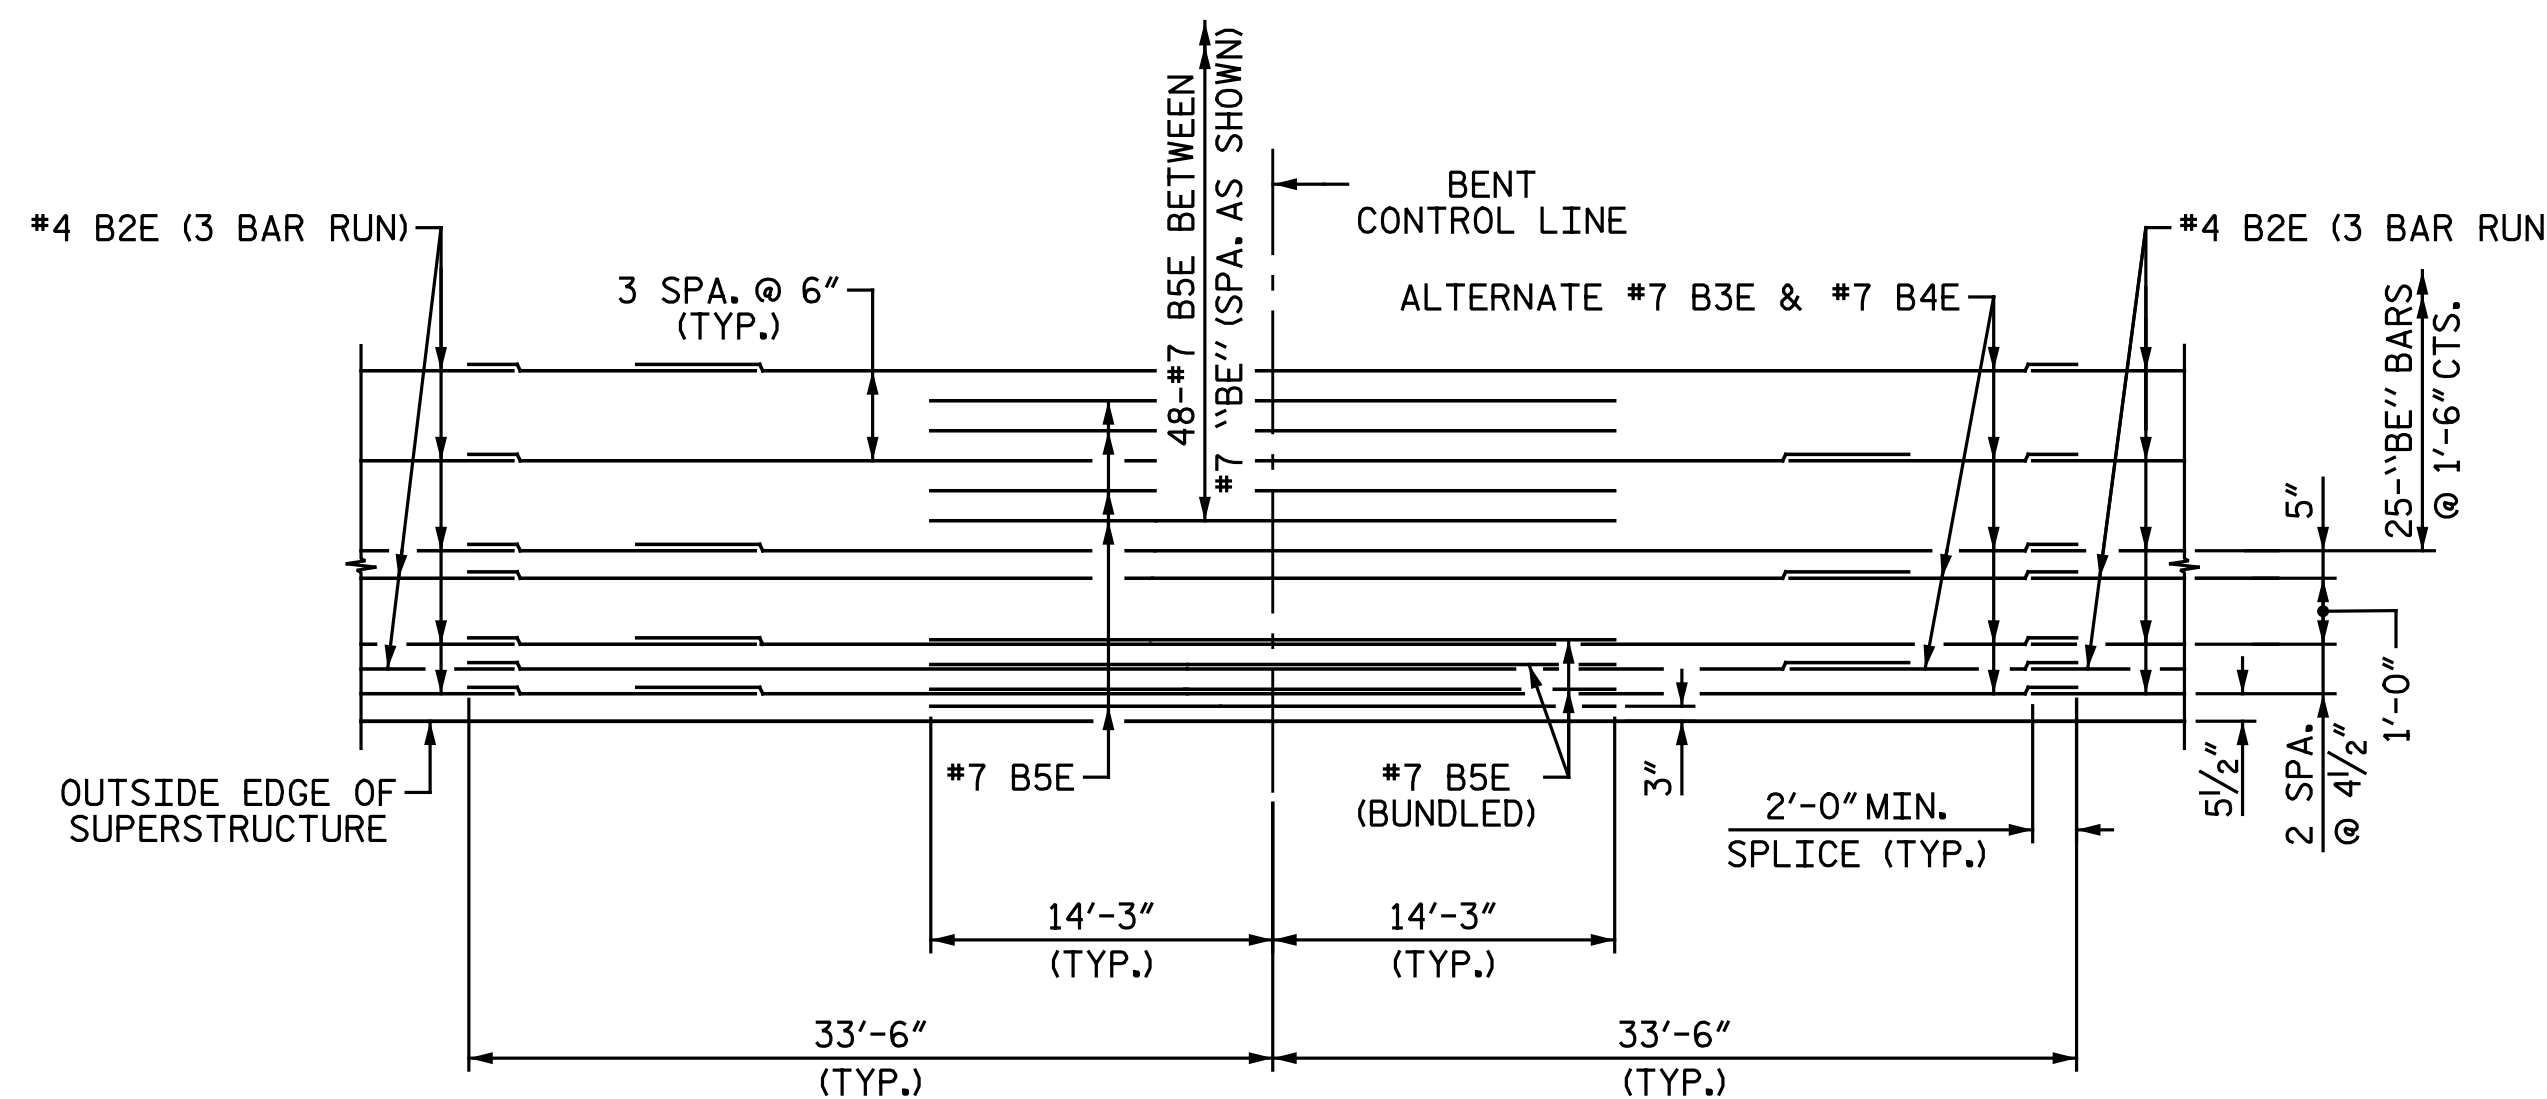

DETAIL D

LONGITUDINAL REINFORCING TOP OF SLAB
REINFORCING IS SYMMETRICAL ABOUT BRIDGE C

PROJECT NO. R-2514D
JONES COUNTY
STATION: 389+47.50 -L-
SHEET 1 OF 4

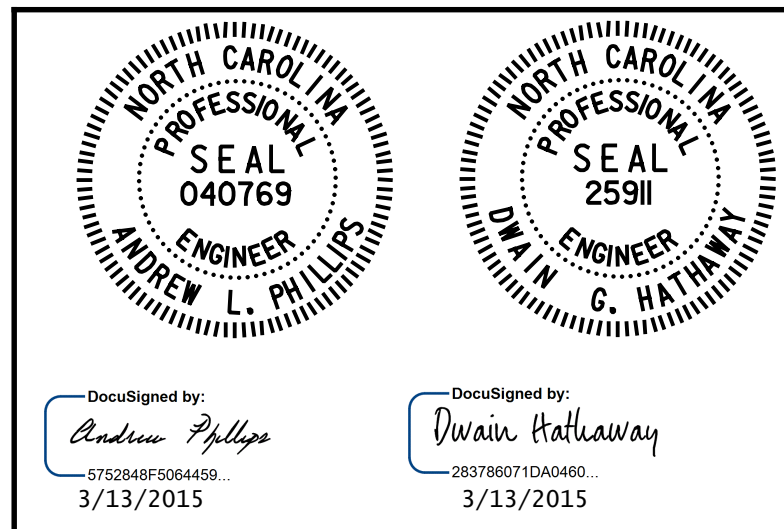

STATE OF NORTH CAROLINA
DEPARTMENT OF TRANSPORTATION
RALEIGH
SUPERSTRUCTURE
PLAN OF SPAN
UNIT 1
LEFT LANE

REVISIONS						SHEET NO.
NO.	BY:	DATE:	NO.	BY:	DATE:	S07-10
1			3			TOTAL SHEETS
2			4			68

DRAWN BY: M. D. MAYHEW DATE: 7-31-13
CHECKED BY: A. L. PHILLIPS DATE: 8-5-13

