


NOTES:

FOR POUR SEQUENCE AND LOCATION OF CONSTRUCTION JOINT, SEE SUPERSTRUCTURE "BILL OF MATERIAL" SHEET.

#4 JI ARE TO BE PLACED AS SPECIFIED ON THE "EXPANSION JOINT SEAL DETAILS" SHEET.

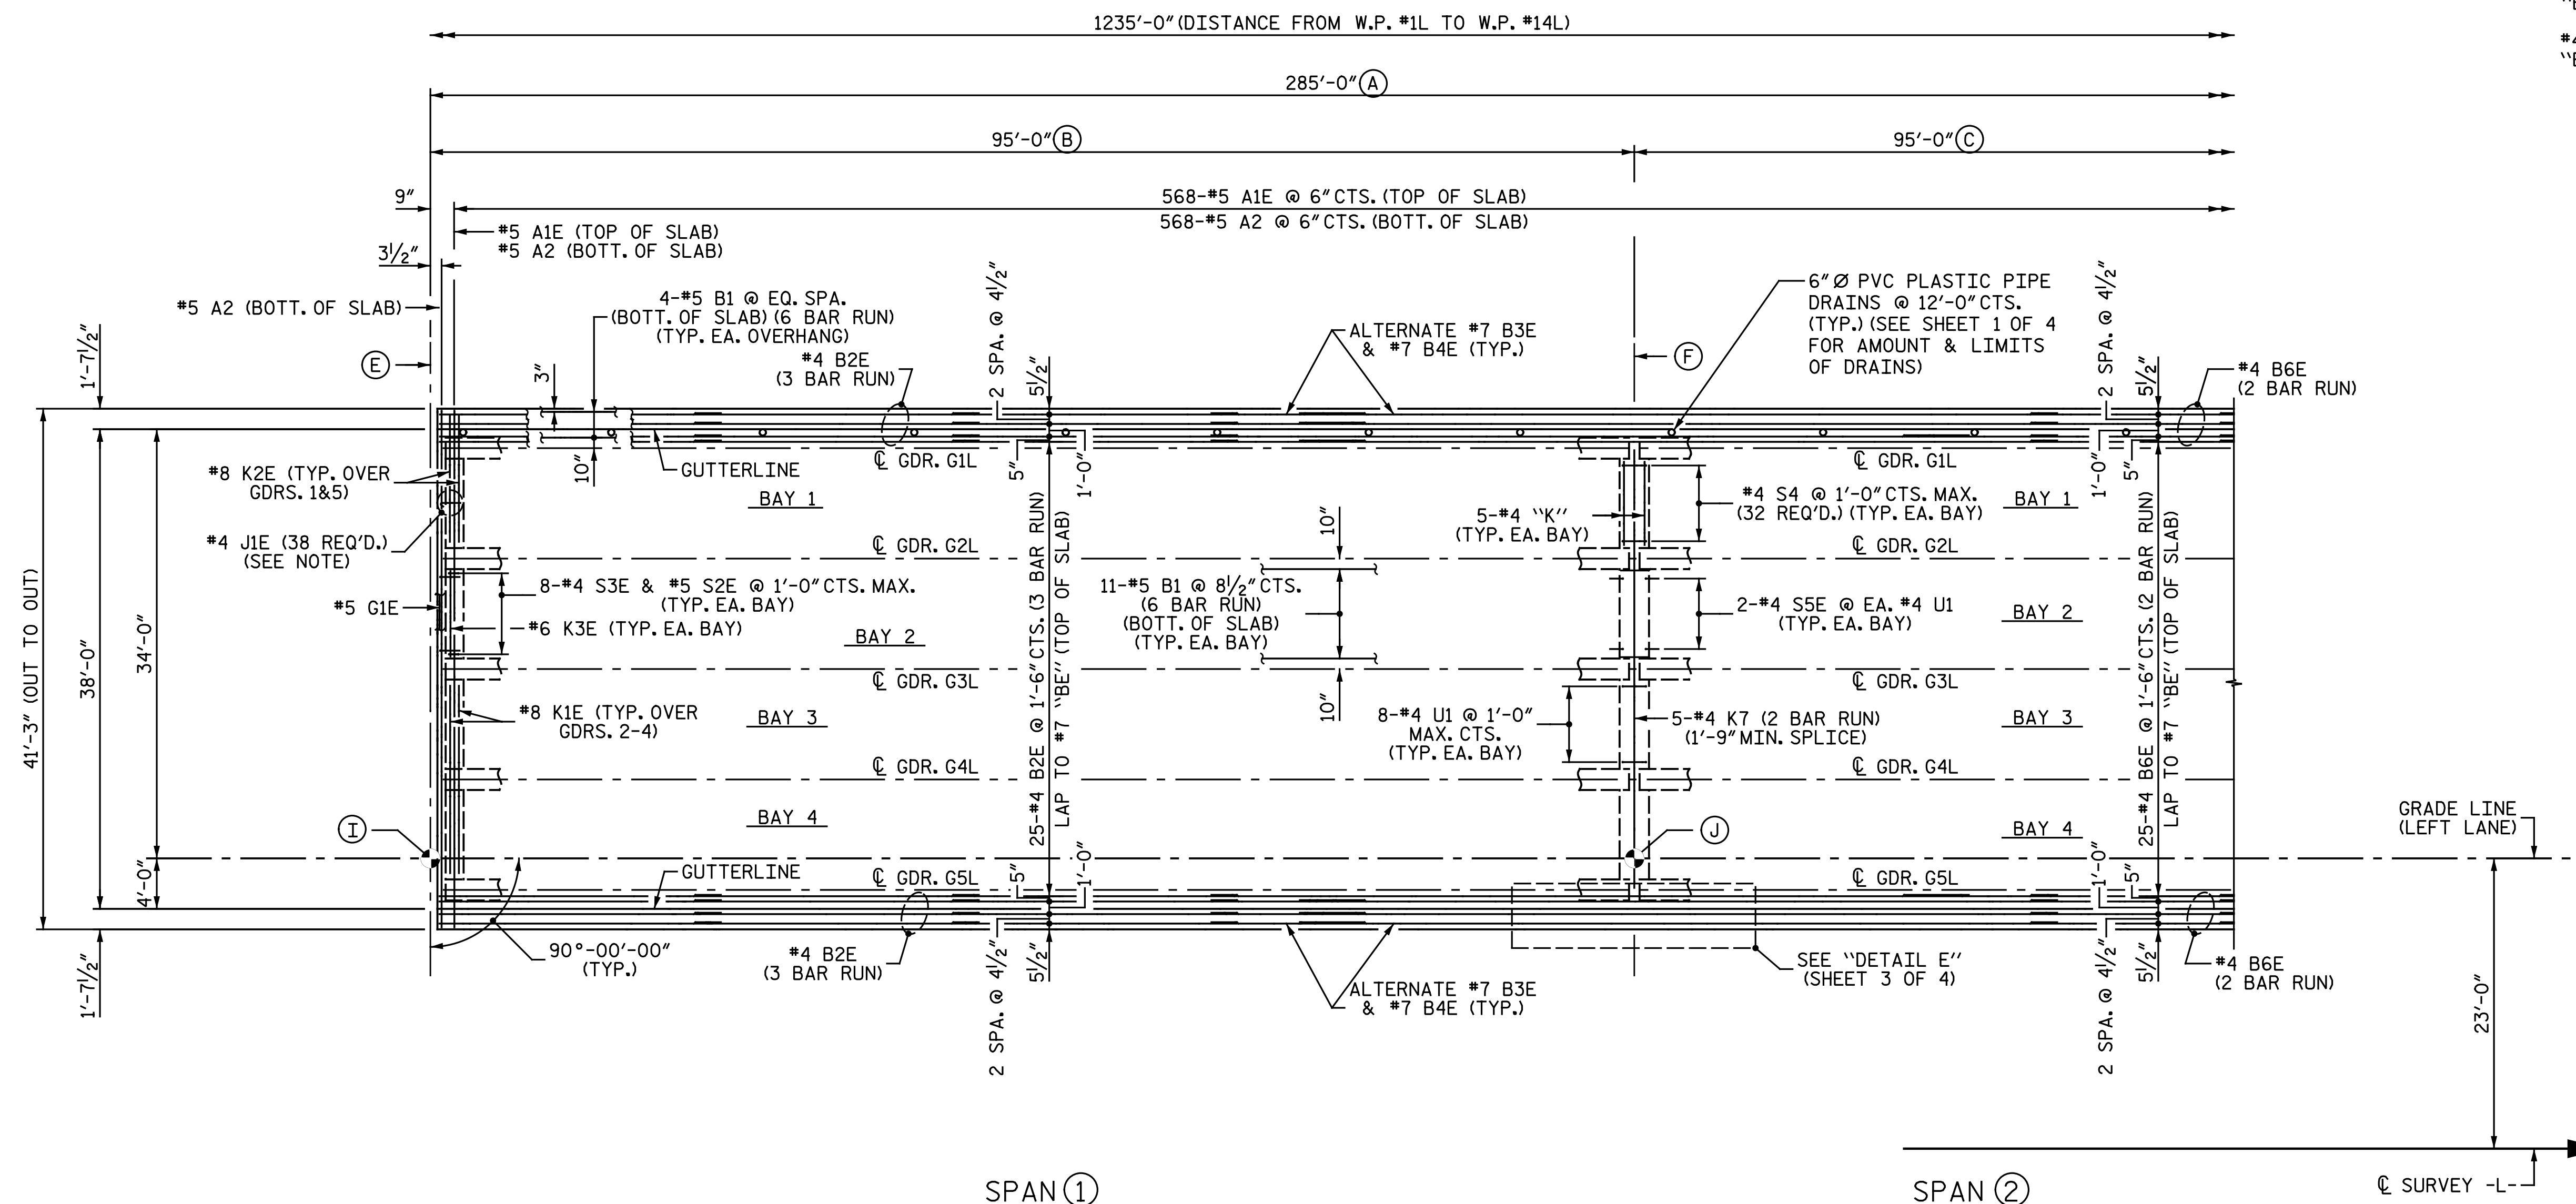

SPAN ①


SPAN ②

PART PLAN OF SPANS

TABLE OF VARIABLES

	UNIT 2	UNIT 3	UNIT 4
SPAN LENGTH	Ⓐ DISTANCE FROM W.P. #3L TO W.P. #6L	DISTANCE FROM W.P. #6L TO W.P. #9L	DISTANCE FROM W.P. #9L TO W.P. #12L
	Ⓑ DISTANCE FROM W.P. #3L TO W.P. #4L	DISTANCE FROM W.P. #6L TO W.P. #7L	DISTANCE FROM W.P. #9L TO W.P. #10L
	Ⓒ DISTANCE FROM W.P. #4L TO W.P. #5L	DISTANCE FROM W.P. #7L TO W.P. #8L	DISTANCE FROM W.P. #10L TO W.P. #11L
	Ⓓ DISTANCE FROM W.P. #5L TO W.P. #6L	DISTANCE FROM W.P. #8L TO W.P. #9L	DISTANCE FROM W.P. #11L TO W.P. #12L
BENT CONTROL LINE	Ⓔ Ⓞ JOINT & BENT 2 CONTROL LINE	Ⓞ JOINT & BENT 5 CONTROL LINE	Ⓞ JOINT & BENT 8 CONTROL LINE
	Ⓕ BENT 3 CONTROL LINE	BENT 6 CONTROL LINE	BENT 9 CONTROL LINE
	Ⓖ BENT 4 CONTROL LINE	BENT 7 CONTROL LINE	BENT 10 CONTROL LINE
	Ⓗ Ⓞ JOINT & BENT 5 CONTROL LINE	Ⓞ JOINT & BENT 8 CONTROL LINE	Ⓞ JOINT & BENT 11 CONTROL LINE
WORK POINT NUMBER	Ⓘ W.P. #3L	W.P. #6L	W.P. #9L
	Ⓝ W.P. #4L	W.P. #7L	W.P. #10L
	Ⓚ W.P. #5L	W.P. #8L	W.P. #11L
	Ⓛ W.P. #6L	W.P. #9L	W.P. #12L
SPAN DESIGNATION	① SPAN C	SPAN F	SPAN I
	② SPAN D	SPAN G	SPAN J
	③ SPAN E	SPAN H	SPAN K

PROJECT NO. R-2514D
JONES COUNTY
 STATION: 389+47.50 -L-
 SHEET 2 OF 4

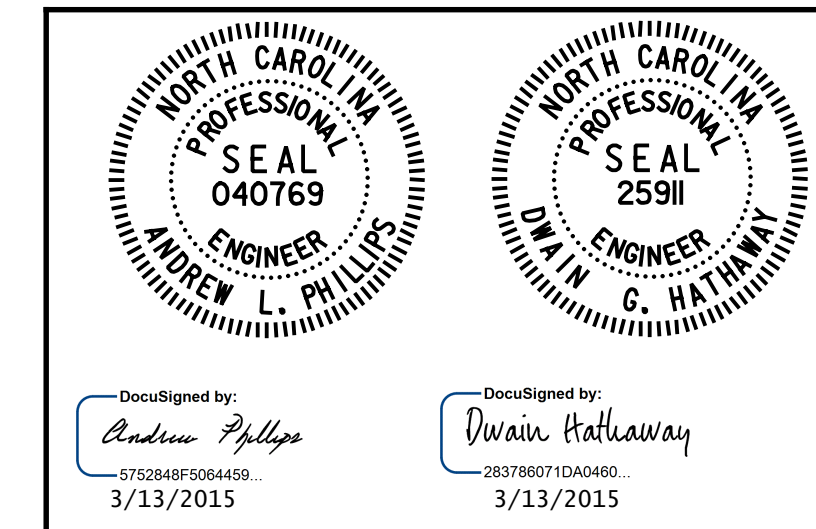

STATE OF NORTH CAROLINA
 DEPARTMENT OF TRANSPORTATION
 RALEIGH
 SUPERSTRUCTURE
 PLAN OF SPAN
 UNITS 2-4
 LEFT LANE

Baker
 Michael Baker Engineering
 8000 Regency Parkway, Suite 600
 Cary, North Carolina 27516
 NC License No.: F-1084

REVISIONS						SHEET NO.
NO.	BY:	DATE:	NO.	BY:	DATE:	S07-11
1			3			TOTAL SHEETS
2			4			68

DWG. II OF 68

nbspecks
 3/5/2015 4:09:52 PM
 File Name: Y:\P\Projects\NCDOT\R-2514D\Site 4\Drawings\Left\Final\407_011_R2514D_SMUL_S02.dgn

DRAWN BY: M. D. MAYHEW DATE: 8-1-13
 CHECKED BY: A. L. PHILLIPS DATE: 8-5-13