



NOTES:
FOR NOTES, SEE SHEET 2 OF 4.

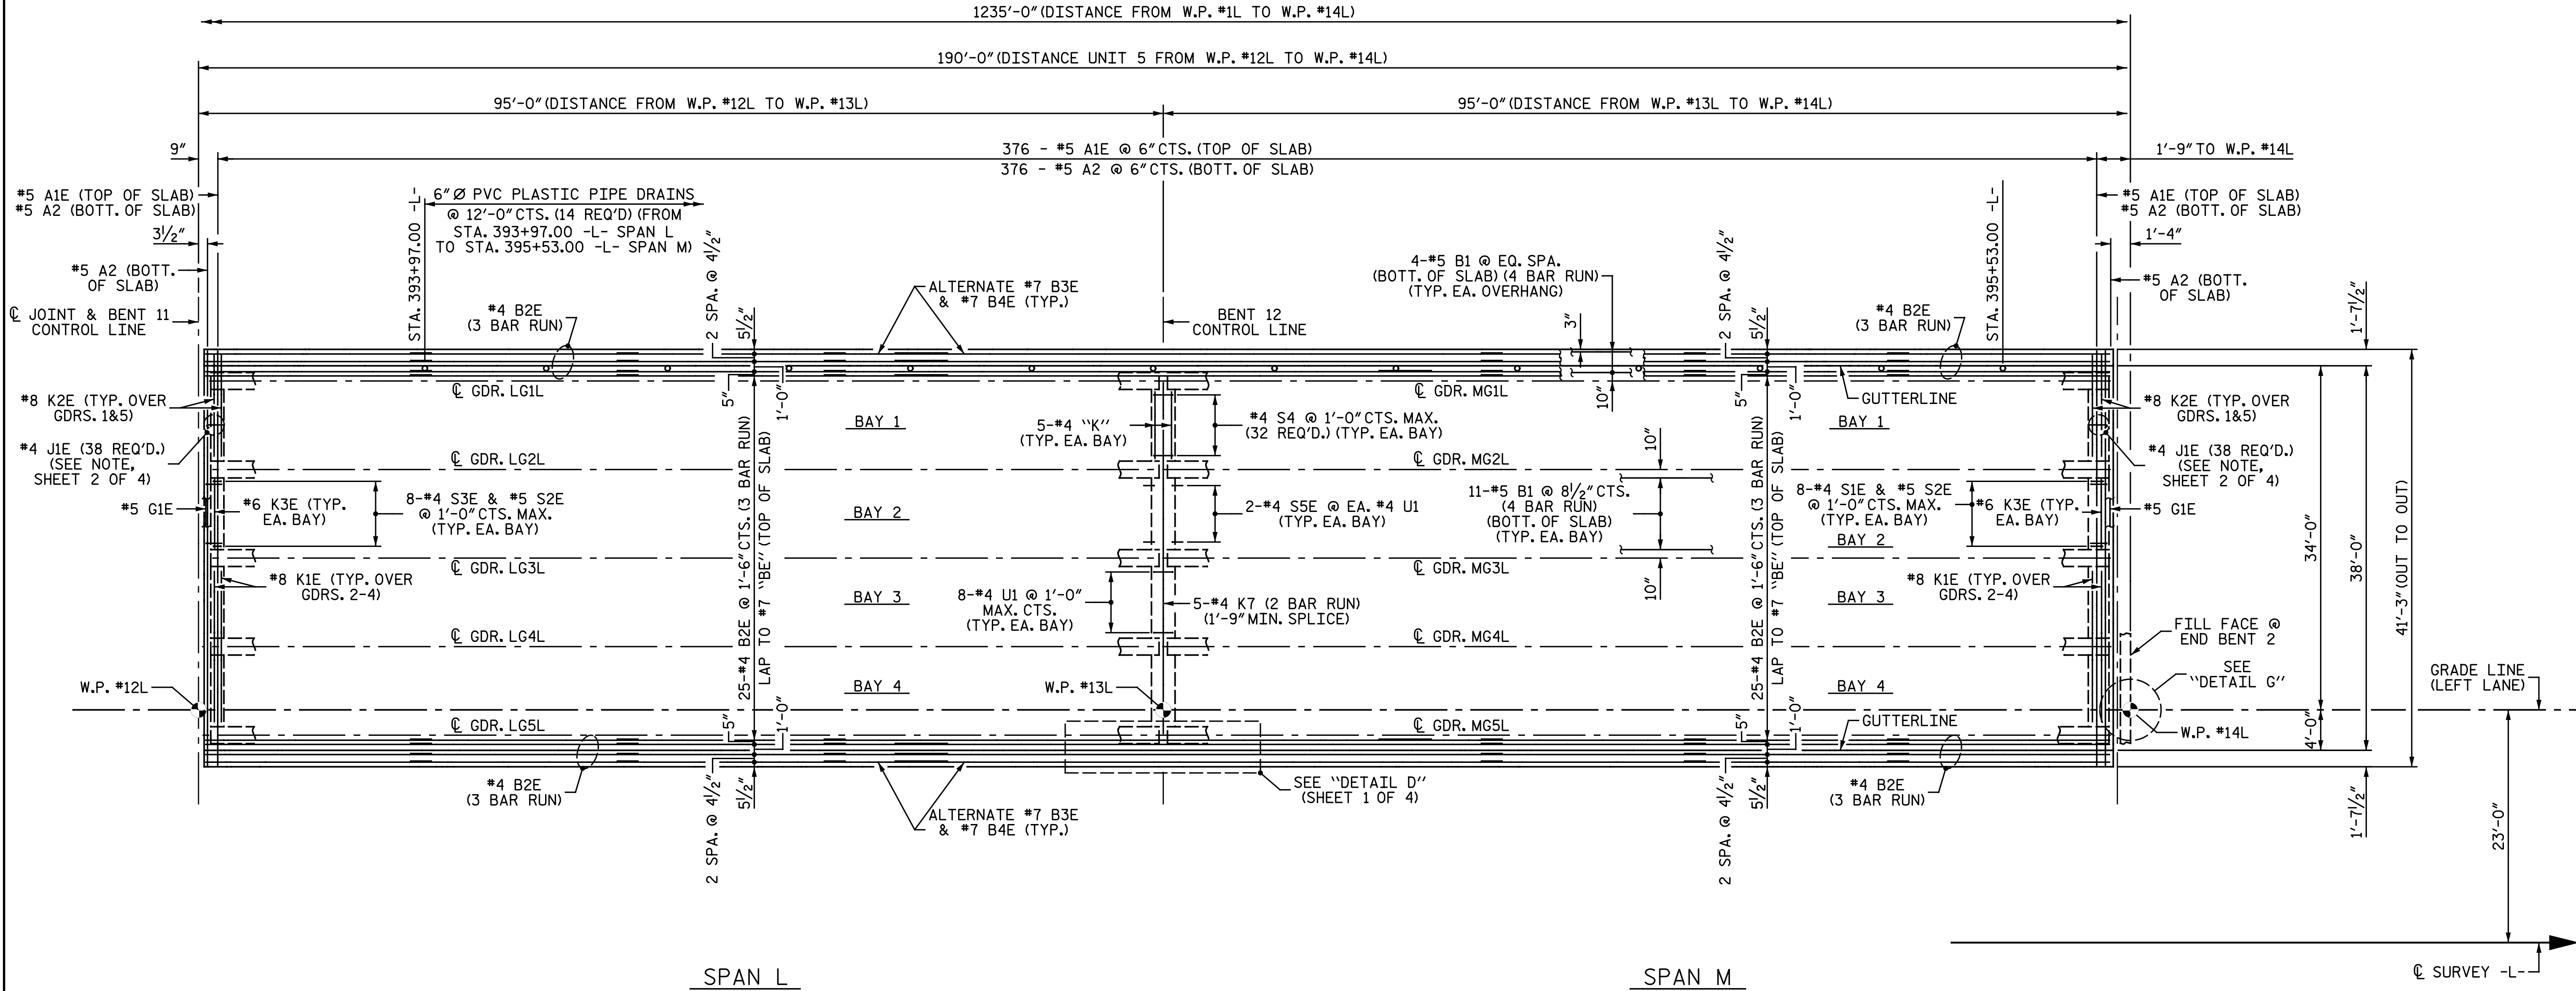


PART PLAN OF SPANS

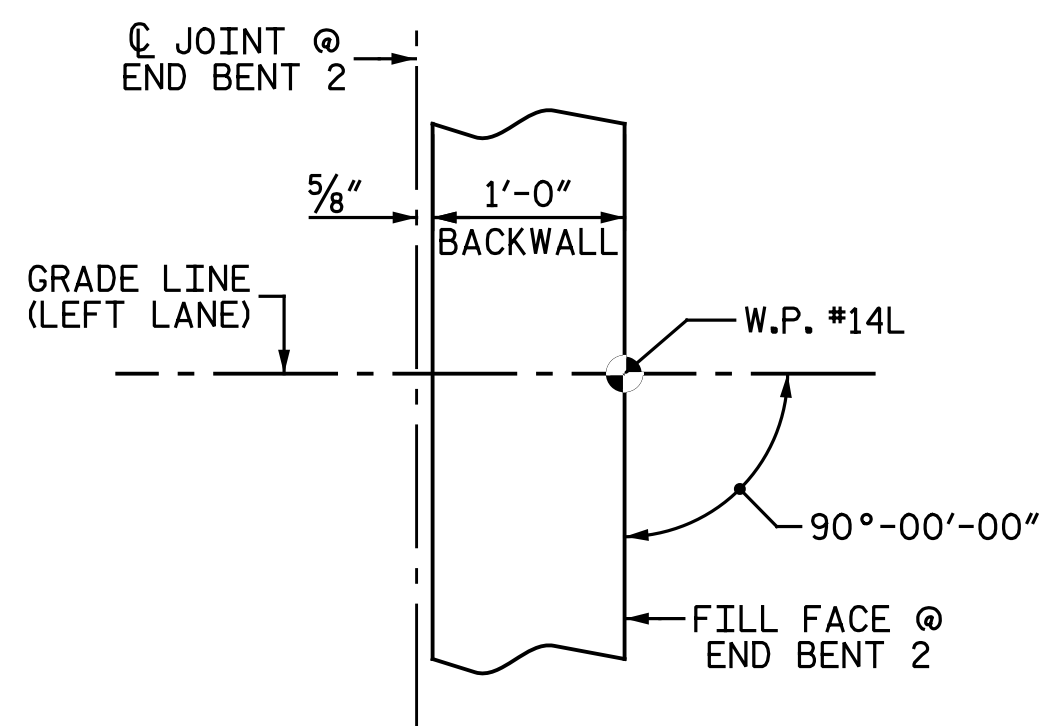

DETAIL G

PROJECT NO. R-2514D
JONES COUNTY
STATION: 389+47.50 -L-
SHEET 4 OF 4

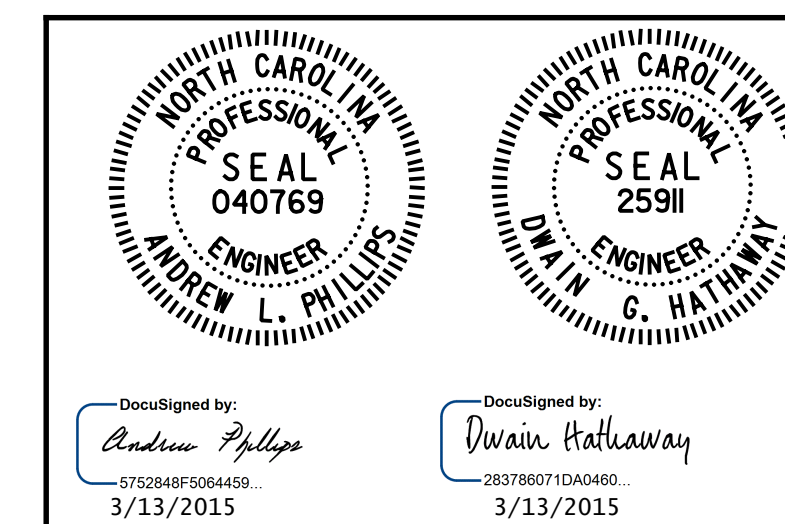

STATE OF NORTH CAROLINA
DEPARTMENT OF TRANSPORTATION
RALEIGH
SUPERSTRUCTURE
**PLAN OF SPAN
UNIT 5**
LEFT LANE

REVISIONS						SHEET NO.
NO.	BY:	DATE:	NO.	BY:	DATE:	S07-13
1			3			TOTAL SHEETS
2			4			68

DRAWN BY : M. D. MAYHEW DATE : 8-1-13
CHECKED BY : A. L. PHILLIPS DATE : 8-5-13

DWG. 13 OF 68



Michael Baker Engineering
8000 Regency Parkway, Suite 600
Cary, North Carolina 27516
NC License No.: F-1084

nbspecks 3/5/2015 4:09:54 PM File Name: Y:\P\Projects\NCDOT\R-2514D\Site 4\Drawings\Final\407_013_R2514D_SML_S04.dgn