


**NOTE:**  
FOR "TABLE OF VARIABLES", SEE SHEET 2 OF 5.

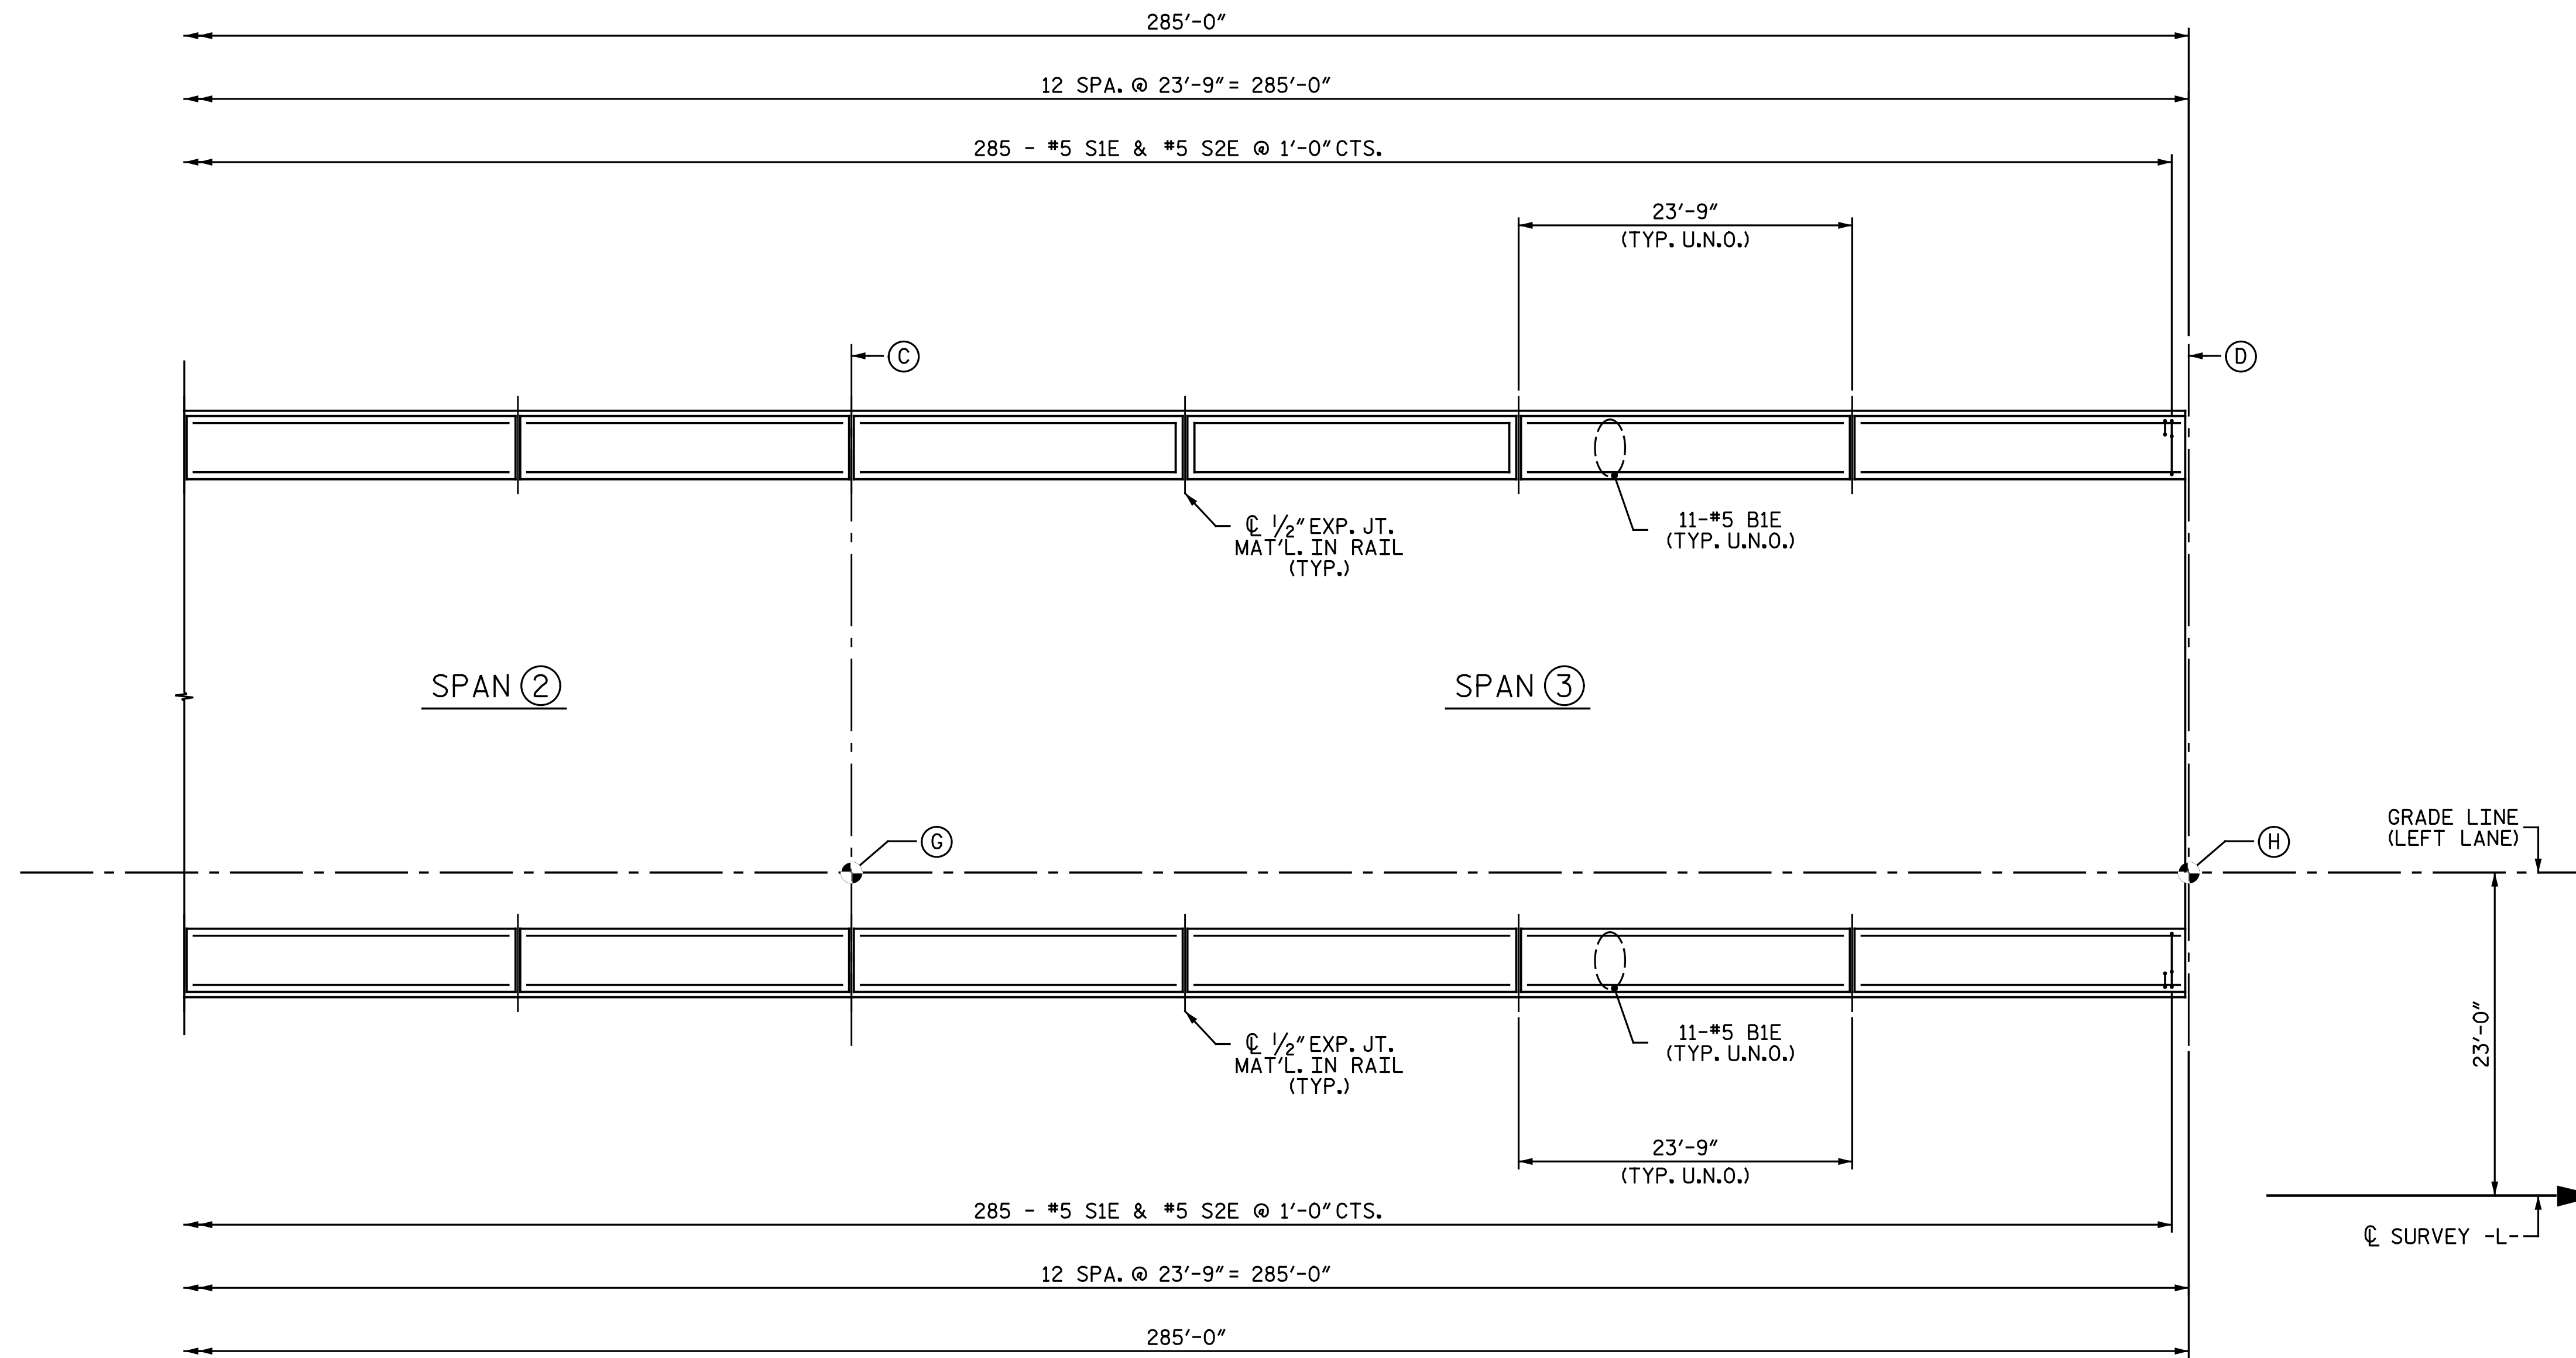

**PLAN OF BARRIER RAIL - UNITS 2 THRU 4**  
U.N.O. - DENOTES "UNLESS NOTED OTHERWISE"

PROJECT NO. R-2514D  
JONES COUNTY  
STATION: 389+47.50 -L-  
SHEET 3 OF 5

DEPARTMENT OF TRANSPORTATION RALEIGH SUPERSTRUCTURE CONCRETE BARRIER RAIL UNITS 2 THRU 4 LEFT LANE		SHEET NO. S07-27 TOTAL SHEETS 68			
REVISIONS					
NO.	BY:	DATE:	NO.	BY:	DATE:
1			3		
2			4		

DRAWN BY : M. D. MAYHEW DATE : 8-6-13  
CHECKED BY : A. L. PHILLIPS DATE : 8-6-13

DWG. 27 OF 68

**Baker**

Michael Baker Engineering  
8000 Regency Parkway, Suite 600  
Cary, North Carolina 27518  
NC License No.: F-1084

nbspecks 4:10:04 PM 3/5/2015  
 File name: Y:\Projects\NC\DOT\R-2514D\Site 4\Drawings\Left\Final\407\_027\_R2514D\_SML BR03.dgn