



NOTES:

▲ INDICATES BATTER DIRECTION FOR BATTERED PILES.

ALL BATTERED PILES SHALL BE BATTERED AT 3 : 12 RATIO AT END BENTS.

FOR INTERIOR BENTS, ONLY PARTIAL GALVANIZING OF THE PILES IS REQUIRED. SEE INTERIOR BENT SHEETS FOR REQUIRED GALVANIZED LENGTHS. PAYMENT FOR PARTIALLY GALVANIZED PILES WILL BE MADE UNDER THE CONTRACT UNIT PRICE FOR GALVANIZED STEEL PILES.


FOR FOUNDATION NOTES, SEE "GENERAL DRAWING" SHEET 3 OF 5.

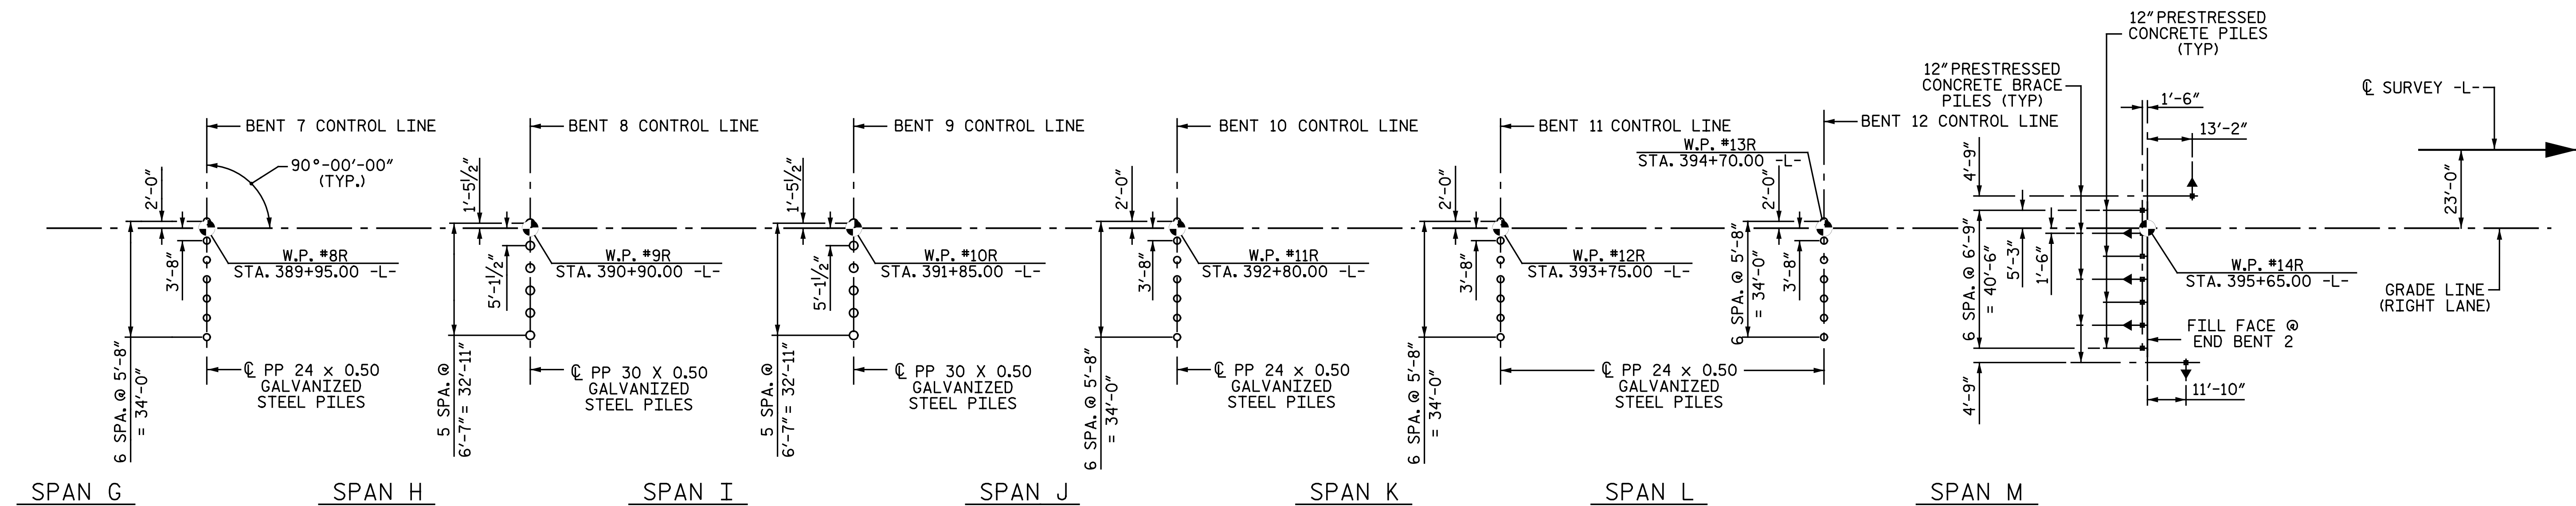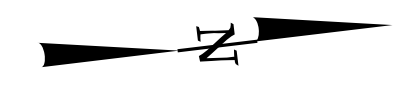

FOUNDATION LAYOUT

ALL BENTS ARE PARALLEL
PILES ARE DIMENSIONED FROM WORK POINT TO C OF PILE AT BOTTOM OF CONCRETE CAP.

PROJECT NO. R-2514D
JONES COUNTY
STATION: 389+47.50 -L-
SHEET 4 OF 5

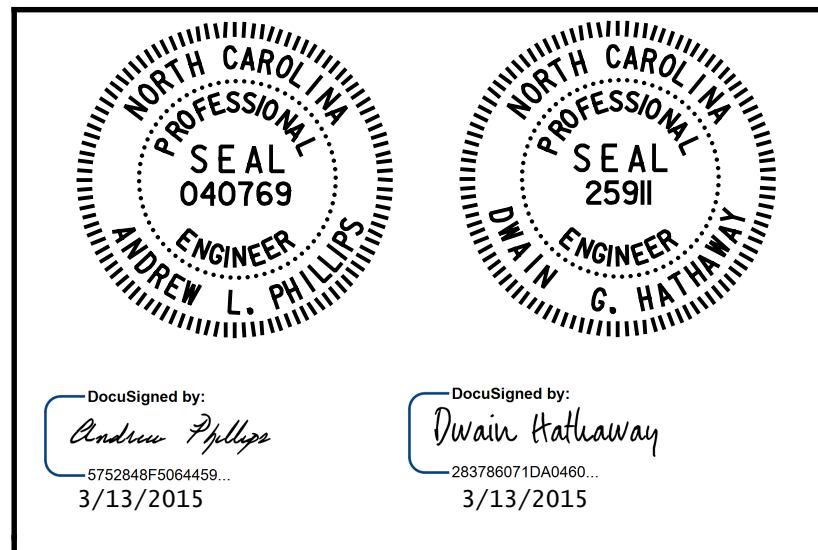

STATE OF NORTH CAROLINA
DEPARTMENT OF TRANSPORTATION
RALEIGH
GENERAL DRAWING
BRIDGE OVER TRENT RIVER ON
US17 BETWEEN SR 1337 & SR 1121
RIGHT LANE

DRAWN BY : N. B. SPEAKS DATE : 6-20-14
CHECKED BY : A. M. HOUSTON DATE : 7-14-14

DWG. 4 OF 68

Baker
Michael Baker Engineering
8000 Regency Parkway, Suite 600
Cary, North Carolina 27518
NC License No.: F-1084

REVISIONS						SHEET NO.
NO.	BY:	DATE:	NO.	BY:	DATE:	S08-4
1			3			TOTAL SHEETS
2			4			68

nbspeaks 4/14/23 PM 3/5/2015
Filename: Y:\Projects\NCDOT\R-2514D\Site 4\Drawings\Right\Final\408_004_R2514D_SML_F102.dgn