




NOTES:
FOR NOTES, SEE SHEET 2 OF 4.

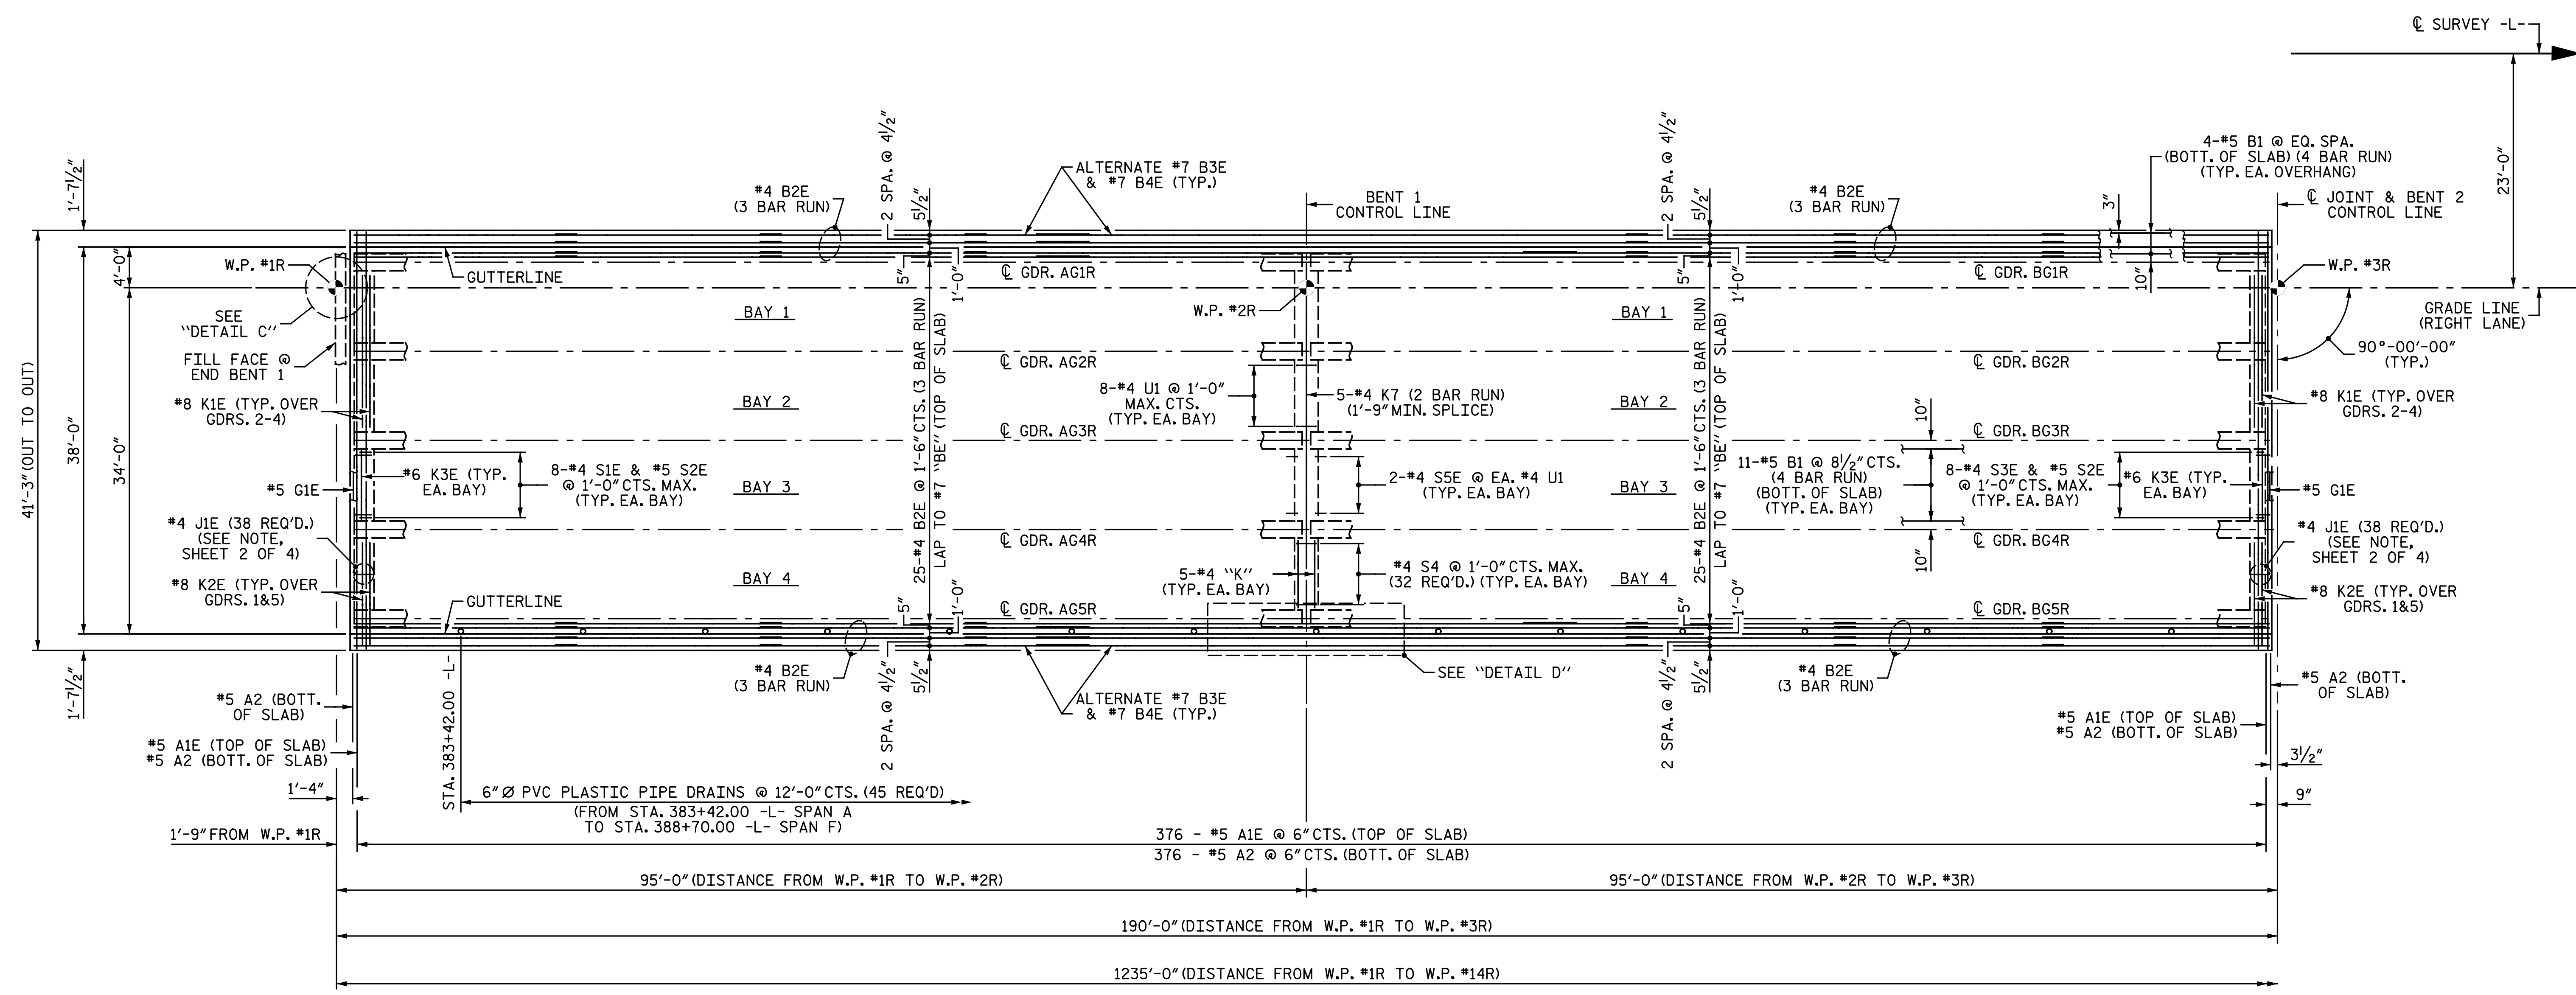

SPAN A PART PLAN OF SPANS SPAN B

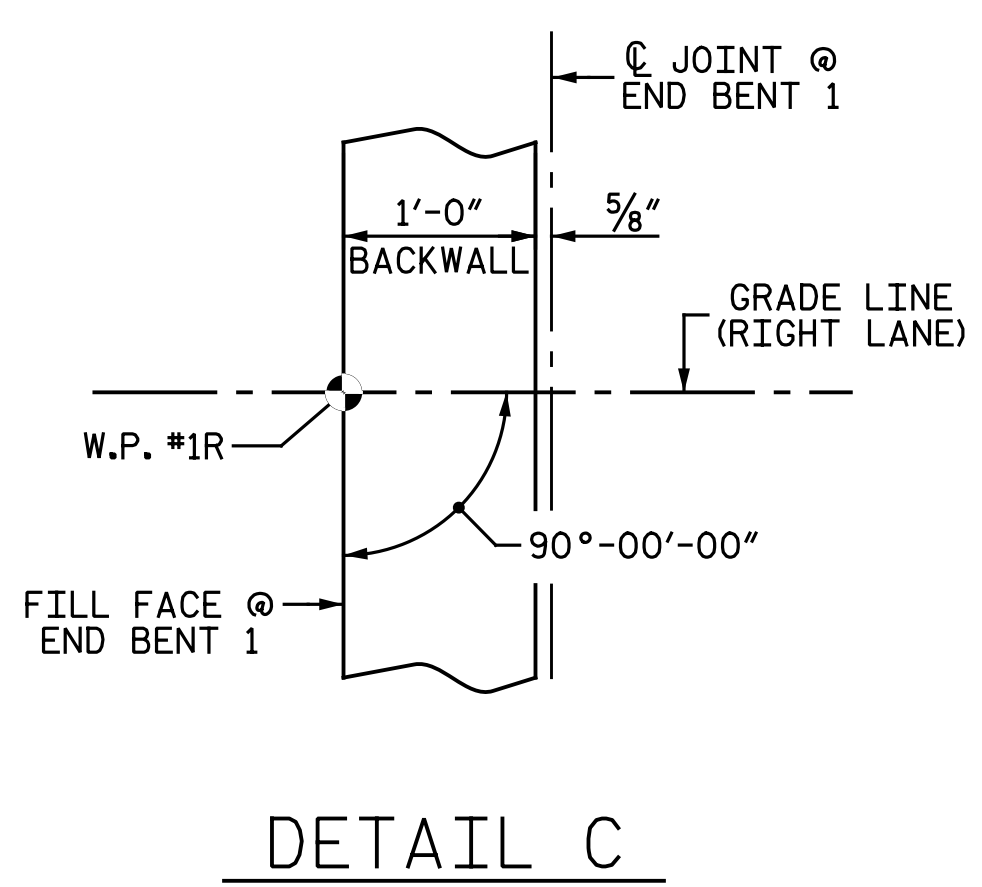


DETAIL C

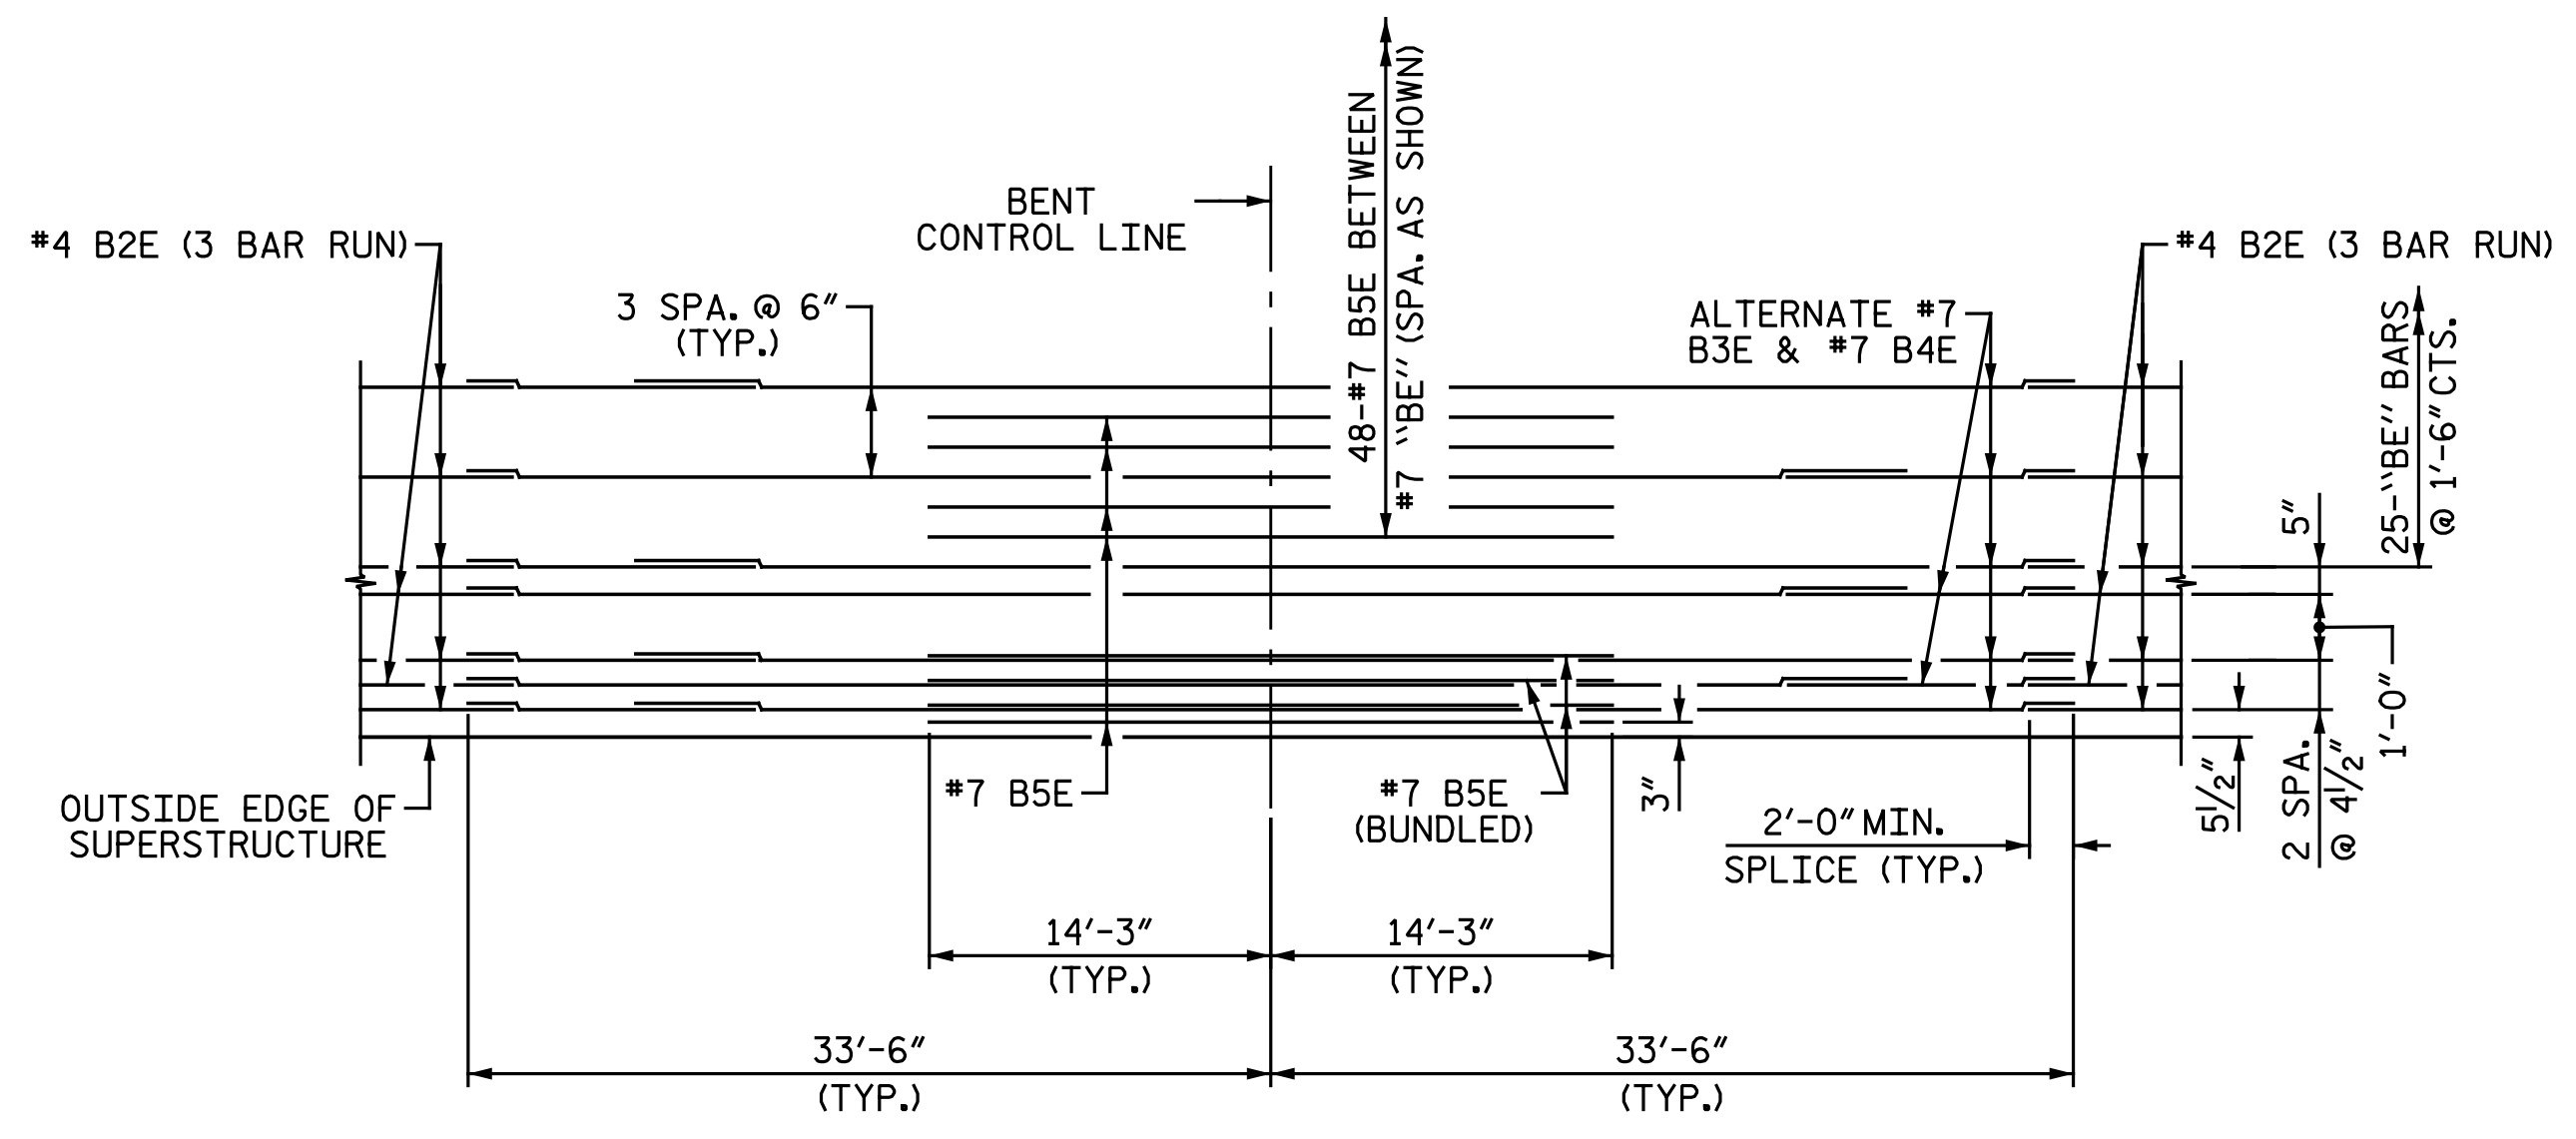

DETAIL D

LONGITUDINAL REINFORCING TOP OF SLAB
REINFORCING IS SYMMETRICAL ABOUT BRIDGE C

PROJECT NO. R-2514D
JONES COUNTY
STATION: 389+47.50 -L-
SHEET 1 OF 4

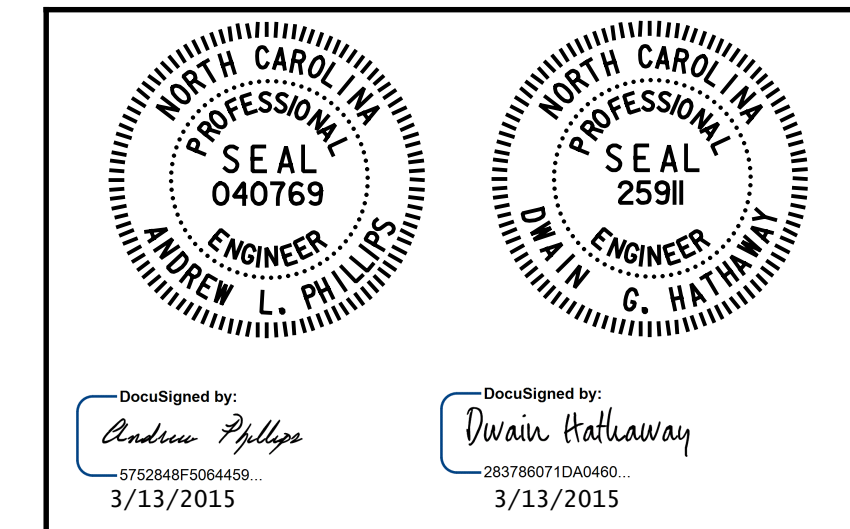

STATE OF NORTH CAROLINA
DEPARTMENT OF TRANSPORTATION
RALEIGH
SUPERSTRUCTURE
PLAN OF SPAN
UNIT 1
RIGHT LANE

REVISIONS						SHEET NO.
NO.	BY:	DATE:	NO.	BY:	DATE:	S08-10
1			3			TOTAL SHEETS
2			4			68

Baker
Michael Baker Engineering
8000 Regency Parkway, Suite 600
Cary, North Carolina 27516
NC License No.: F-1084

nbspecks 4/14/28 PM 3/5/2015 4:14:28 PM
File Name: Y:\P\Projects\NCDOT\R-2514D\Site 4\Drawings\Right\Final\408.010_R2514D_SMU_S01.dgn

DRAWN BY: M. D. MAYHEW DATE: 8-9-13
CHECKED BY: A. L. PHILLIPS DATE: 8-23-13