


NOTES:
 FOR POUR SEQUENCE AND LOCATION OF CONSTRUCTION JOINT, SEE SUPERSTRUCTURE "BILL OF MATERIAL" SHEET.
 #4 JI ARE TO BE PLACED AS SPECIFIED ON THE "EXPANSION JOINT SEAL DETAILS" SHEET.

PART PLAN OF SPANS

		TABLE OF VARIABLES		
		UNIT 2	UNIT 3	UNIT 4
SPAN LENGTH	A	DISTANCE FROM W.P. #3R TO W.P. #6R	DISTANCE FROM W.P. #6R TO W.P. #9R	DISTANCE FROM W.P. #9R TO W.P. #12R
	B	DISTANCE FROM W.P. #3R TO W.P. #4R	DISTANCE FROM W.P. #6R TO W.P. #7R	DISTANCE FROM W.P. #9R TO W.P. #10R
	C	DISTANCE FROM W.P. #4R TO W.P. #5R	DISTANCE FROM W.P. #7R TO W.P. #8R	DISTANCE FROM W.P. #10R TO W.P. #11R
	D	DISTANCE FROM W.P. #5R TO W.P. #6R	DISTANCE FROM W.P. #8R TO W.P. #9R	DISTANCE FROM W.P. #11R TO W.P. #12R
BENT CONTROL LINE	E	∅ JOINT & BENT 2 CONTROL LINE	∅ JOINT & BENT 5 CONTROL LINE	∅ JOINT & BENT 8 CONTROL LINE
	F	BENT 3 CONTROL LINE	BENT 6 CONTROL LINE	BENT 9 CONTROL LINE
	G	BENT 4 CONTROL LINE	BENT 7 CONTROL LINE	BENT 10 CONTROL LINE
	H	∅ JOINT & BENT 5 CONTROL LINE	∅ JOINT & BENT 8 CONTROL LINE	∅ JOINT & BENT 11 CONTROL LINE
WORK POINT NUMBER	I	W.P. #3R	W.P. #6R	W.P. #9R
	J	W.P. #4R	W.P. #7R	W.P. #10R
	K	W.P. #5R	W.P. #8R	W.P. #11R
	L	W.P. #6R	W.P. #9R	W.P. #12R
SPAN DESIGNATION	1	SPAN C	SPAN F	SPAN I
	2	SPAN D	SPAN G	SPAN J
	3	SPAN E	SPAN H	SPAN K

PROJECT NO. R-2514D
 JONES COUNTY
 STATION: 389+47.50 -L-
 SHEET 2 OF 4

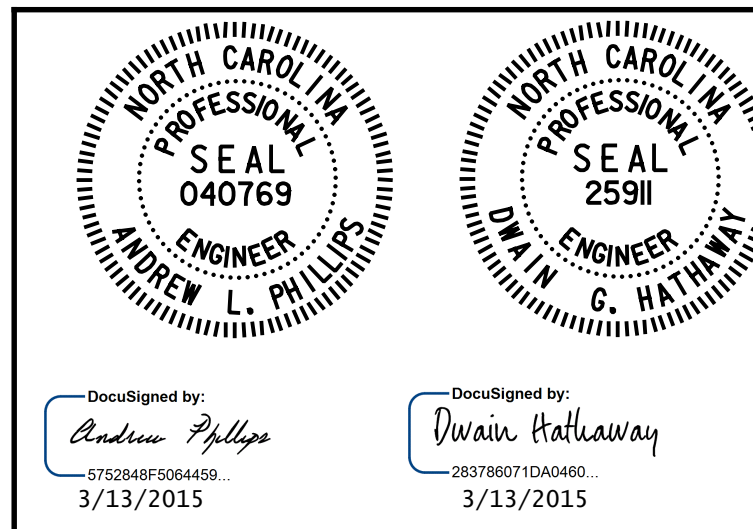

STATE OF NORTH CAROLINA
 DEPARTMENT OF TRANSPORTATION
 RALEIGH
 SUPERSTRUCTURE
 PLAN OF SPAN
 UNITS 2-4
 RIGHT LANE

REVISIONS						SHEET NO.
NO.	BY:	DATE:	NO.	BY:	DATE:	S08-11
1			3			TOTAL SHEETS 68
2			4			

Baker

Michael Baker Engineering
 8000 Regency Parkway, Suite 600
 Cary, North Carolina 27516
 NC License No. F-1084

DWG. 11 OF 68