


NOTES:
 FOR NOTES, SEE SHEET 2 OF 4.
 (C) 6" Ø PVC PLASTIC PIPE DRAINS @ 12'-0" CTS. (5 REQ'D) FROM STA. 395+05.00 -L- SPAN M TO STA. 395+53.00 -L- SPAN M

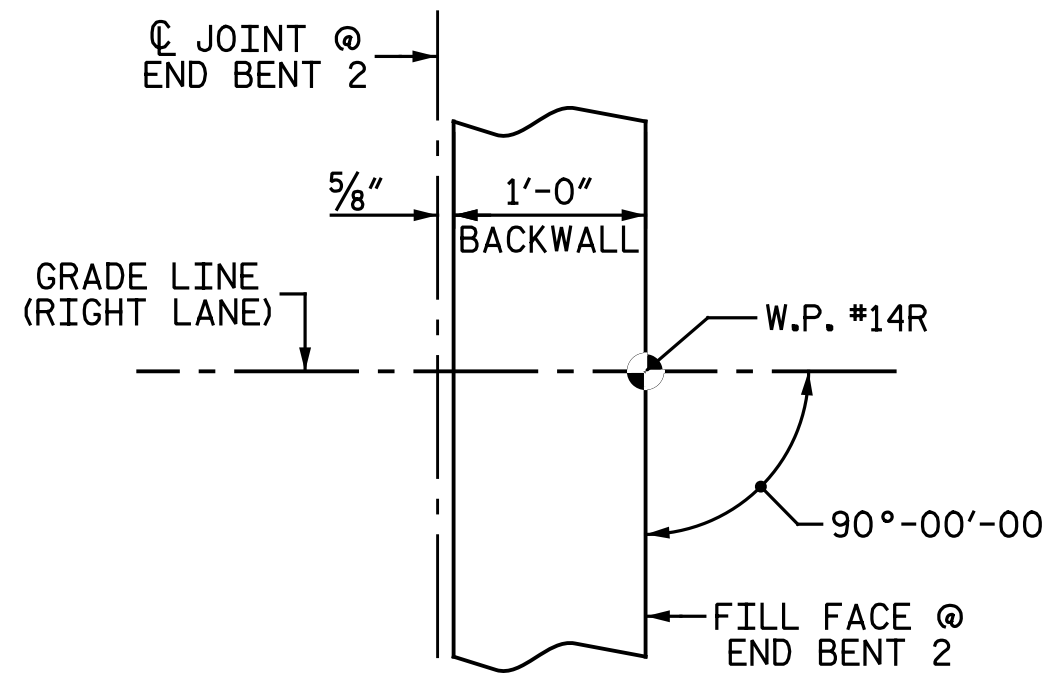

DETAIL G

PROJECT NO. R-2514D
JONES COUNTY
 STATION: 389+47.50 -L-
 SHEET 4 OF 4

STATE OF NORTH CAROLINA DEPARTMENT OF TRANSPORTATION RALEIGH SUPERSTRUCTURE PLAN OF SPAN UNIT 5 RIGHT LANE					
REVISIONS					
NO.	BY:	DATE:	NO.	BY:	DATE:
1			3		
2			4		
DRAWN BY: <u>M. D. MAYHEW</u> DATE: <u>8-9-13</u> CHECKED BY: <u>A. L. PHILLIPS</u> DATE: <u>8-23-13</u>			SHEET NO. <u>S08-13</u> TOTAL SHEETS <u>68</u>		



Michael Baker Engineering
 8000 Regency Parkway, Suite 600
 Cary, North Carolina 27516
 NC License No.: F-1084

nbspecks 3/5/2015 4:14:31 PM
 File Name: Y:\P\Projects\NCDOT\R-2514D\Site 4\Drawings\Right\Find\408.013.R2514D_SML_S04.dgn